


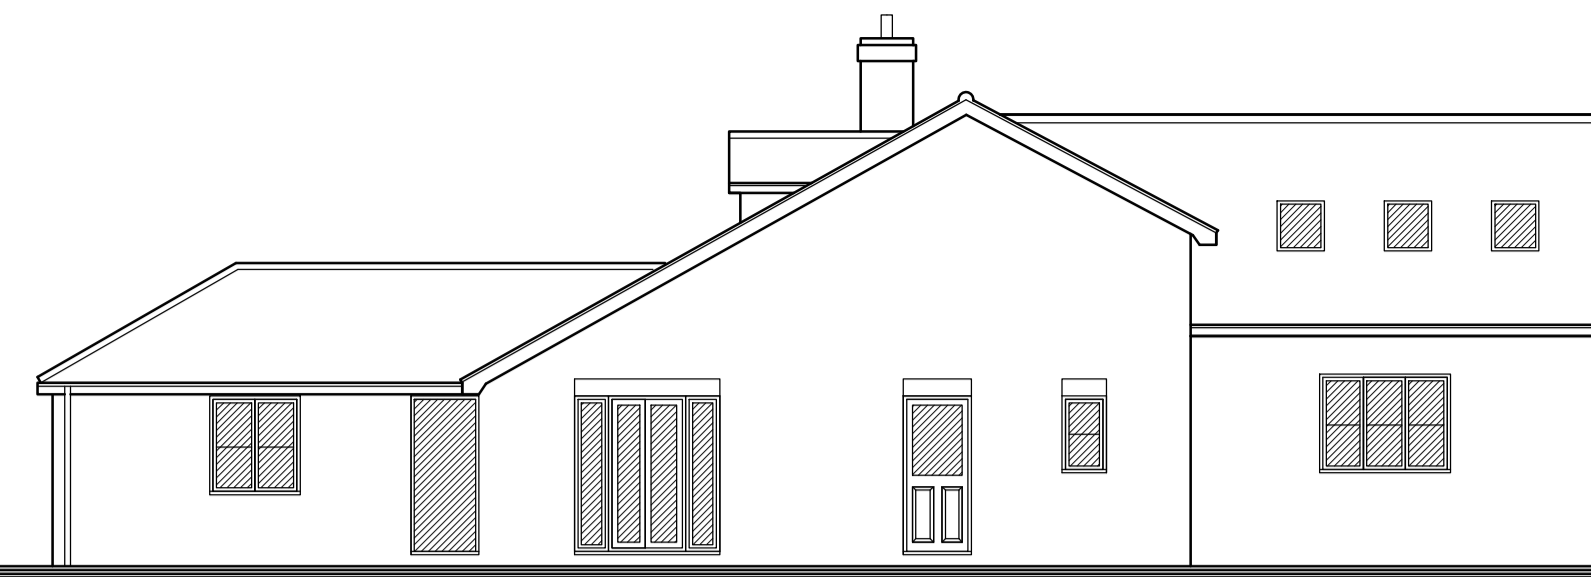


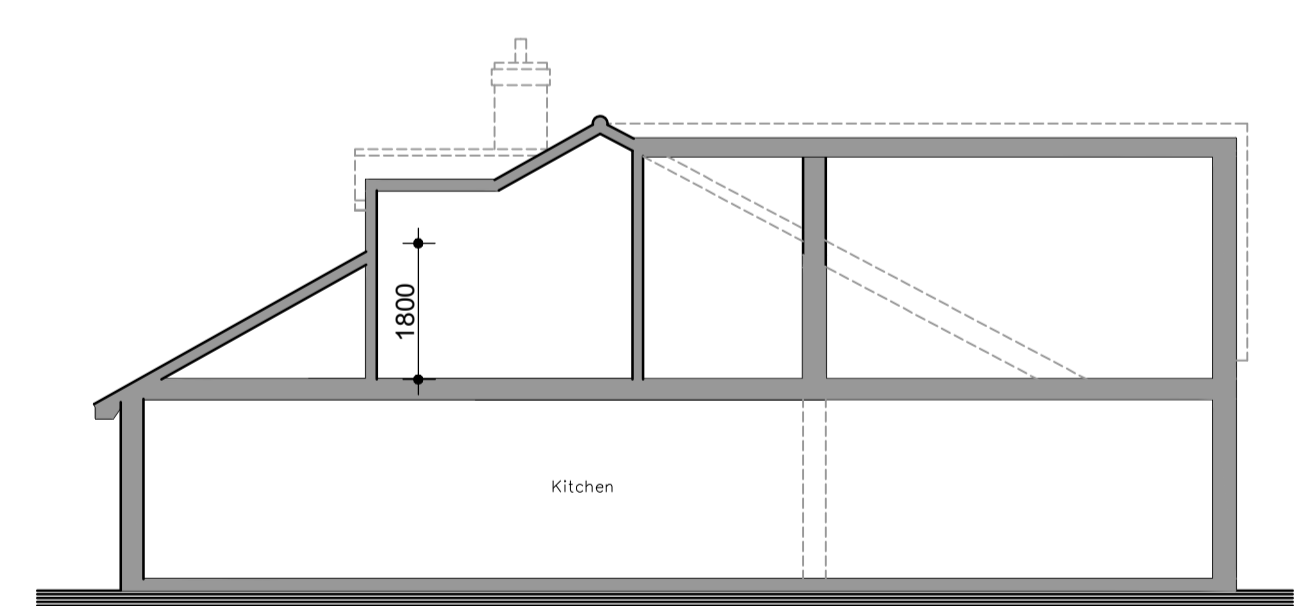

Proposed Front Elevation

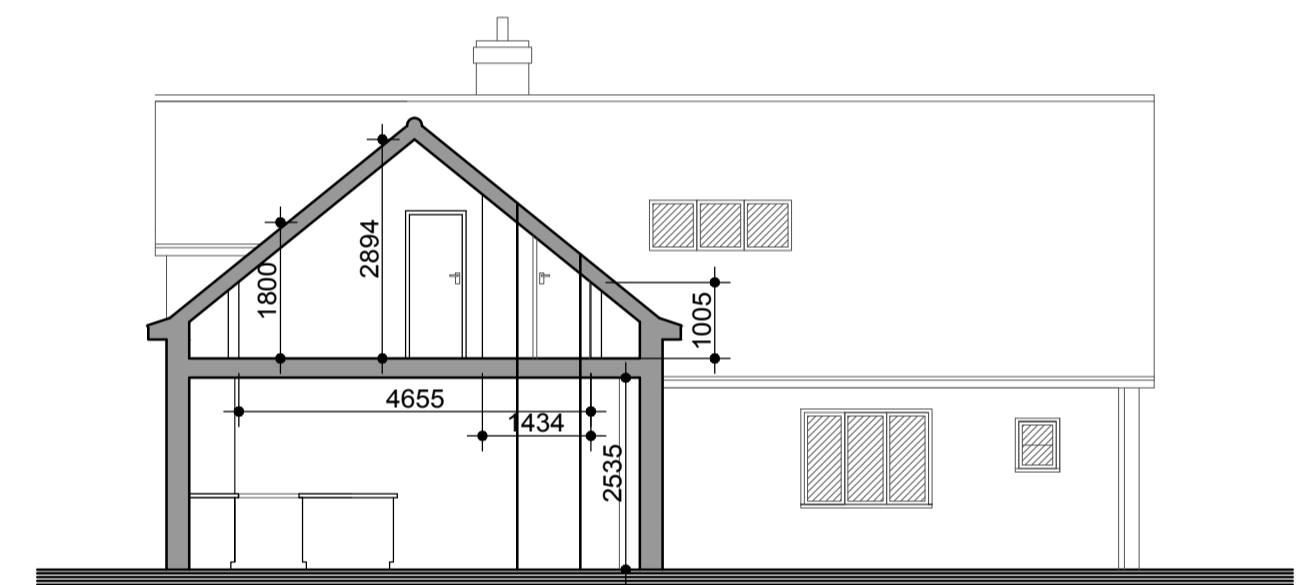

Proposed Rear Elevation

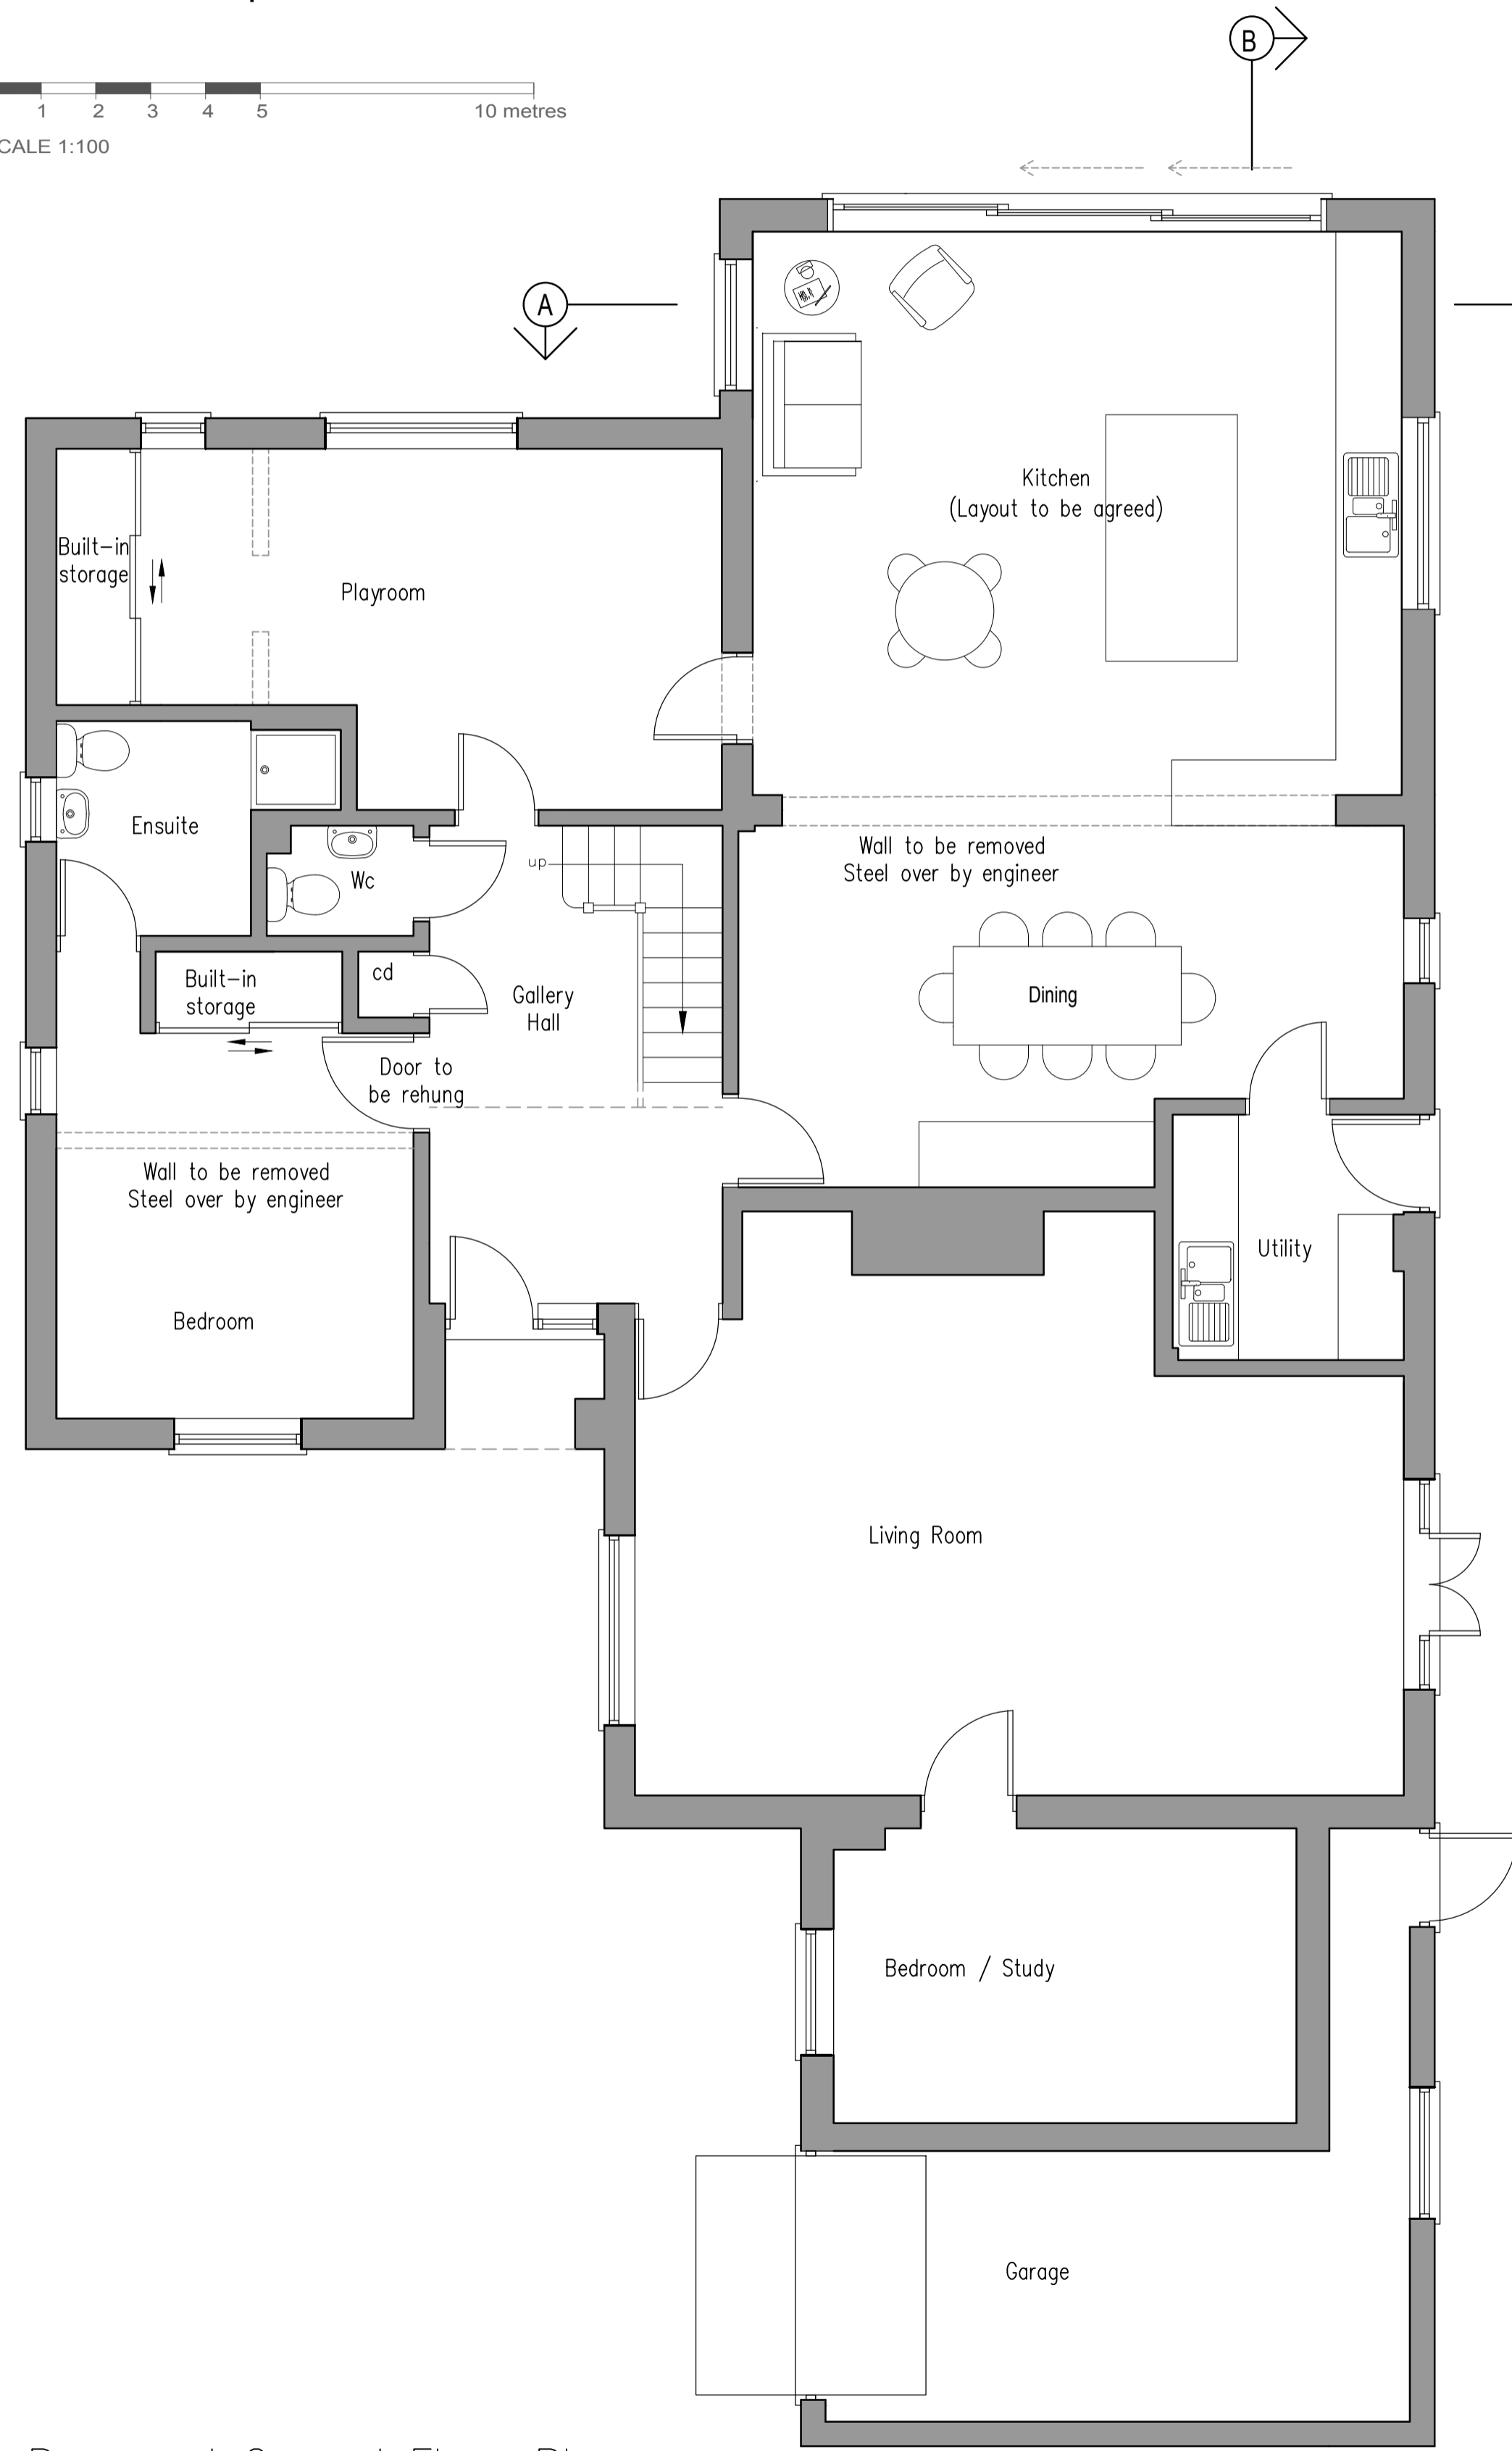

Date	Revision	Description	Drawn	Checked
peterwellsarchitects				
office farm, letheringham, woodbridge, suffolk, IP13 7RA - 01728 745356 - info@peterwellsarchitects.co.uk				
Project :	6 Rixon Crescent			
Client :	Mr & Mrs Reeve			
Drw. Title :	Proposed Plans, Elevations & Section	Drw. Status :	PLANNING	Drawn by :
Date :	Dec 2017	Scale :	1:50, 1:100 @ A1	Drw. No. :
				PW902_P002
				Revision :
				/

DISCLAIMER: This drawing was prepared for the Client, Project & Site stated below and for the purposes set out in the Project Particulars. Peter Wells Architects accept no responsibility whatsoever should the drawing be used by any other person, on any other site or for any other purpose than those stated. This drawing is to be read in conjunction with all relevant drawings and specifications. ALL MEASUREMENTS ARE TO BE CHECKED ON SITE AND ANY DISCREPANCIES REPORTED TO PETER WELLS ARCHITECTS

© Copyright Peter Wells Architects 2017