





**NOTE:**  
 1. THIS DRAWING is not for construction  
 2. THIS DRAWING and design copyright Mullins Dowse Architects Ltd 2020

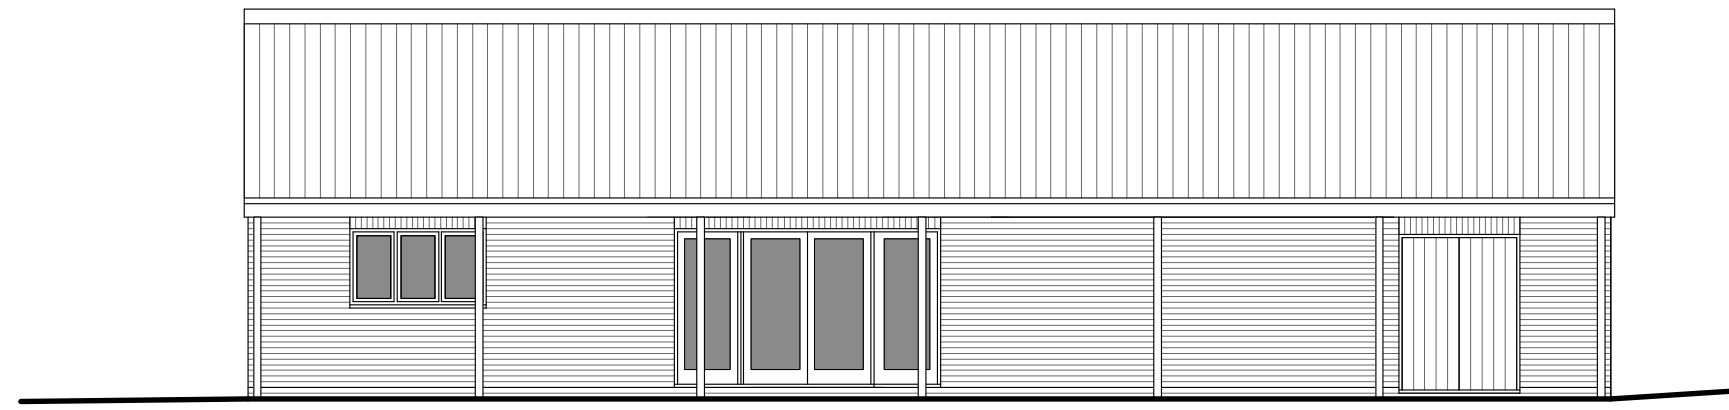


FRONT ELEVATION WITH GABLED ROOF

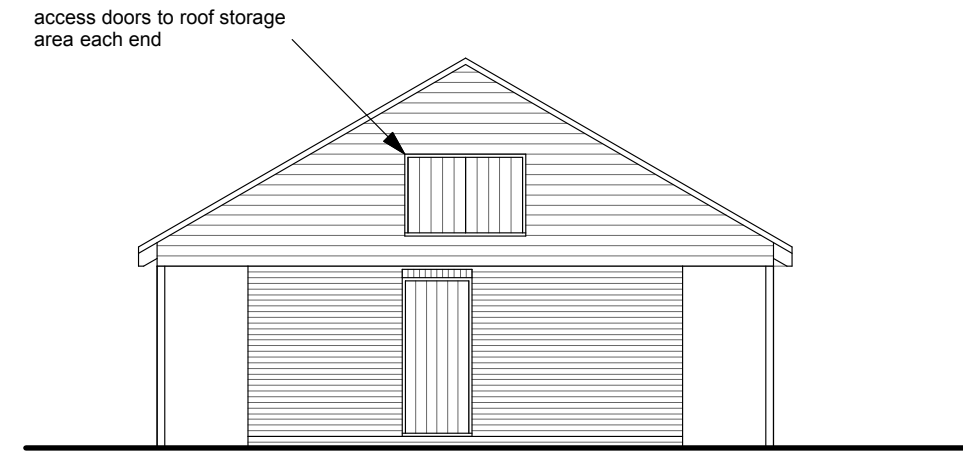



SIDE ELEVATION WITH GABLED ROOF

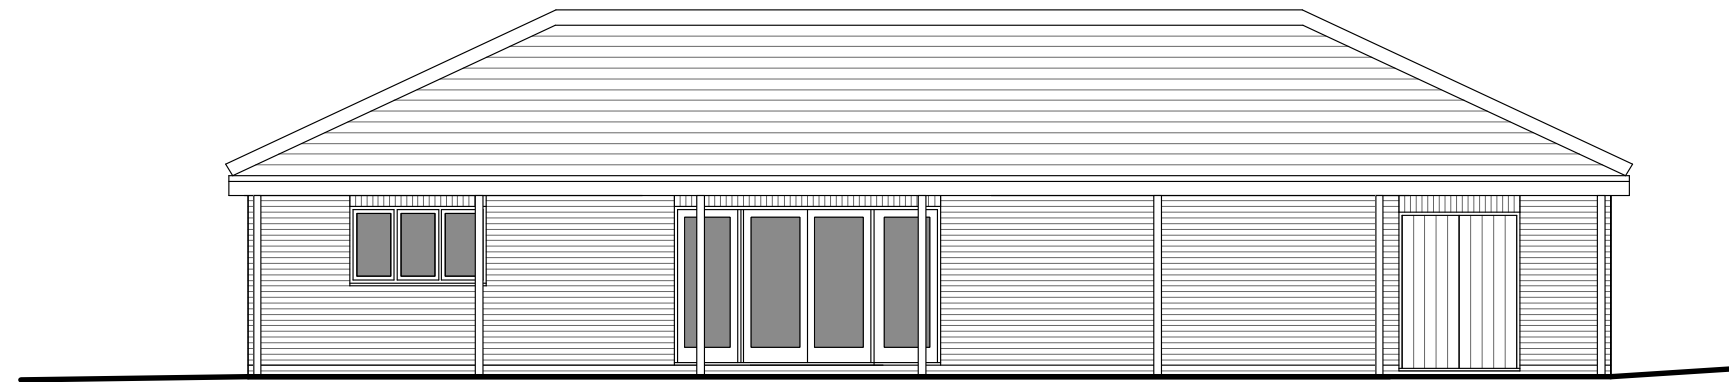 


FRONT ELEVATION WITH HIPPED ROOF

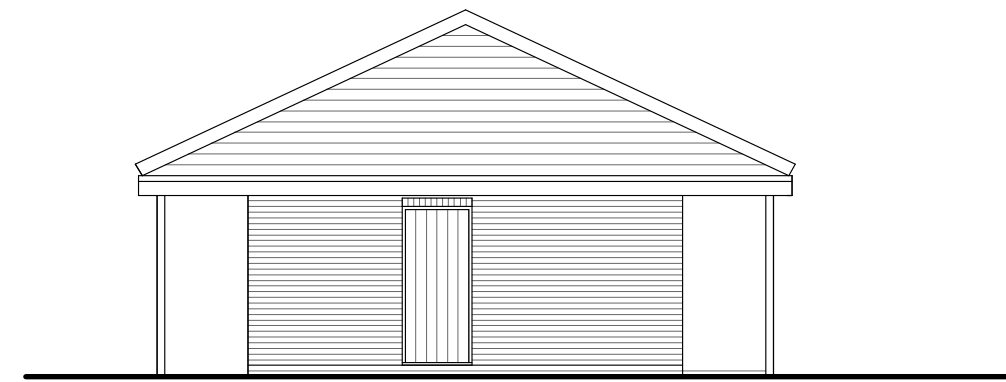

SIDE ELEVATION WITH HIPPED ROOF

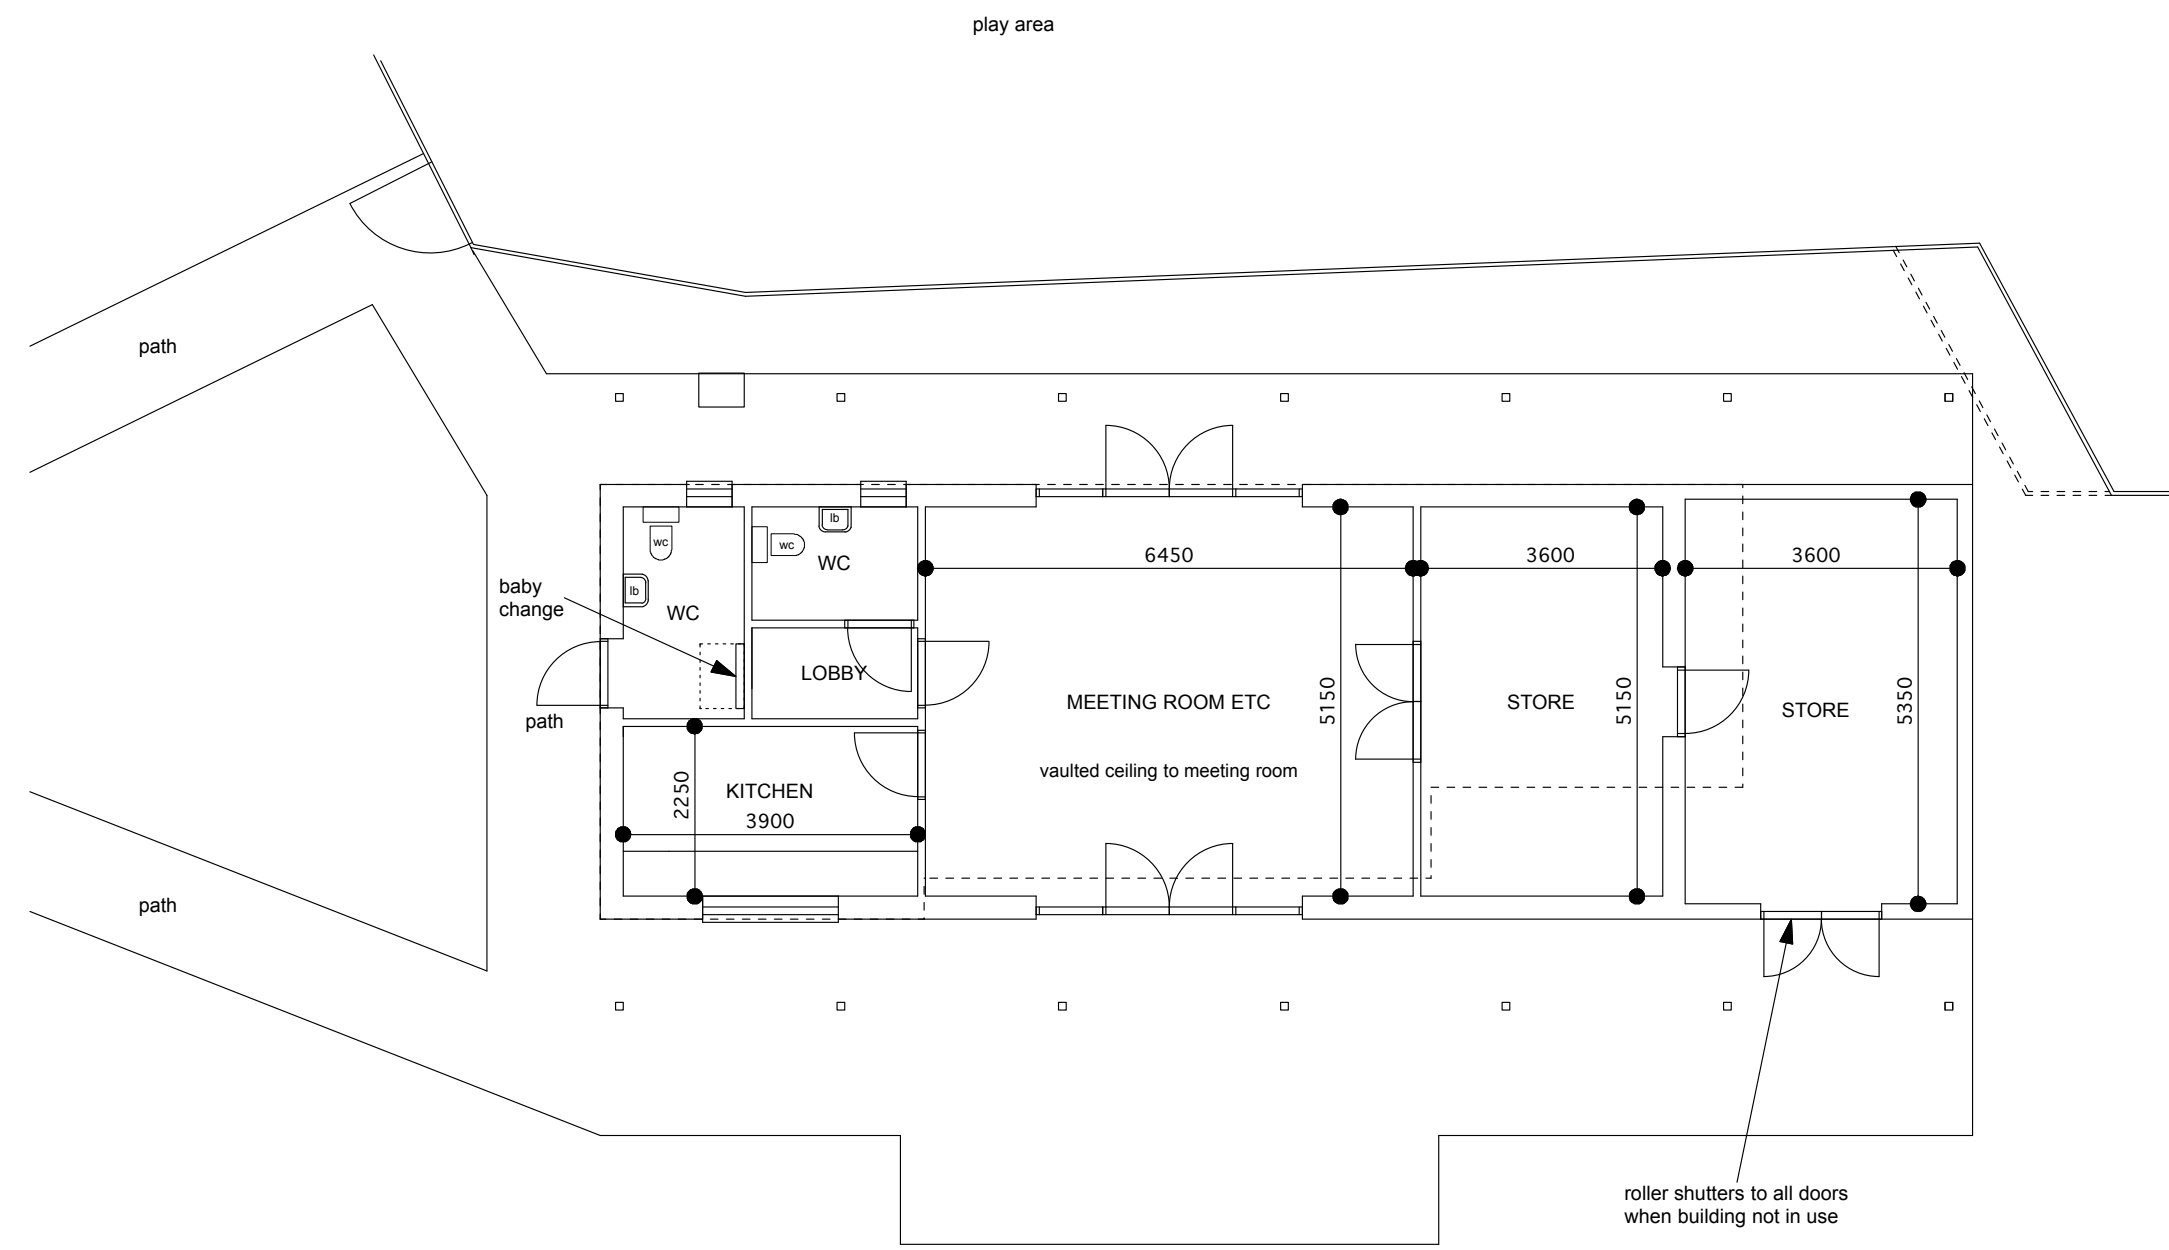 

PLAN Floor Area = 83.48m2

 

10A Quay Street, Woodbridge, Suffolk, IP12 1BX  
 01394 382544  
 www.mullinsdowse.co.uk

revision	date	description	drawn	checked
project Replacement Pavilion At Melton Playing Field, Melton Road, Melton, Woodbridge IP12 1NH.				
drawing Sketch Drawing Plans & Elevations				
date	scale	drawn	checked	
September 2020	1:100 @ A1	AW	AW	
job ref	drawing	revision		
6261	SK2			

Mullins Dowse Architects