




NOTE:
 1. THIS DRAWING is not for construction
 2. THIS DRAWING and design copyright Mullins Dowse Architects Ltd 2020

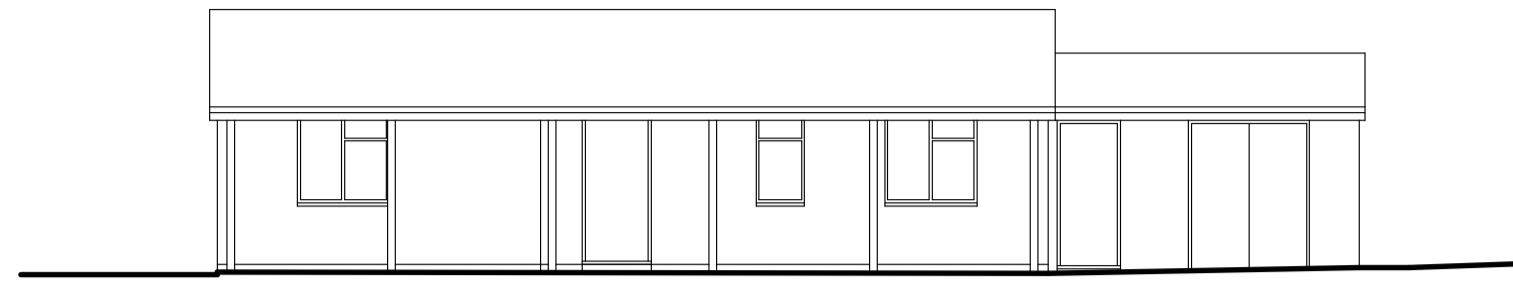


FRONT ELEVATION

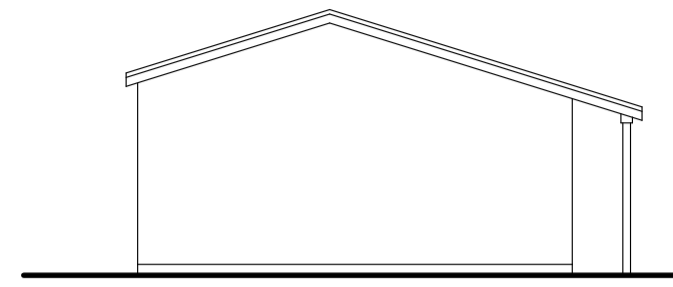



SIDE ELEVATION

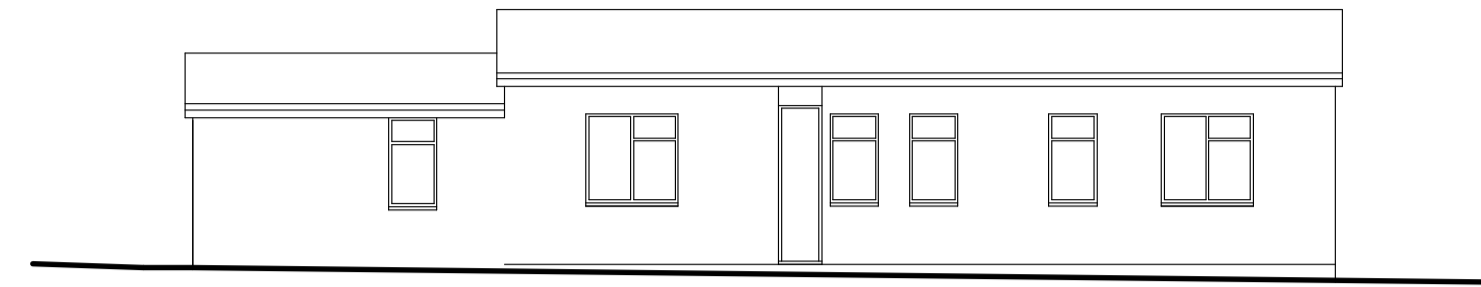


REAR ELEVATION

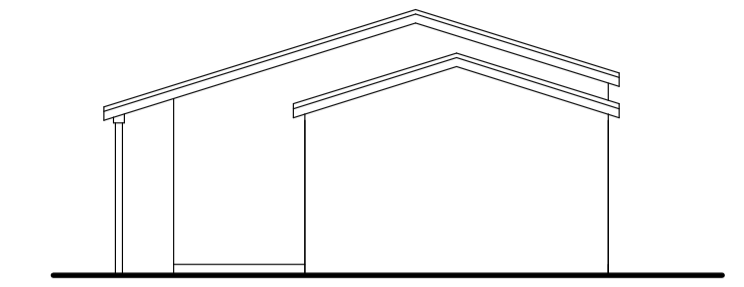

SIDE ELEVATION

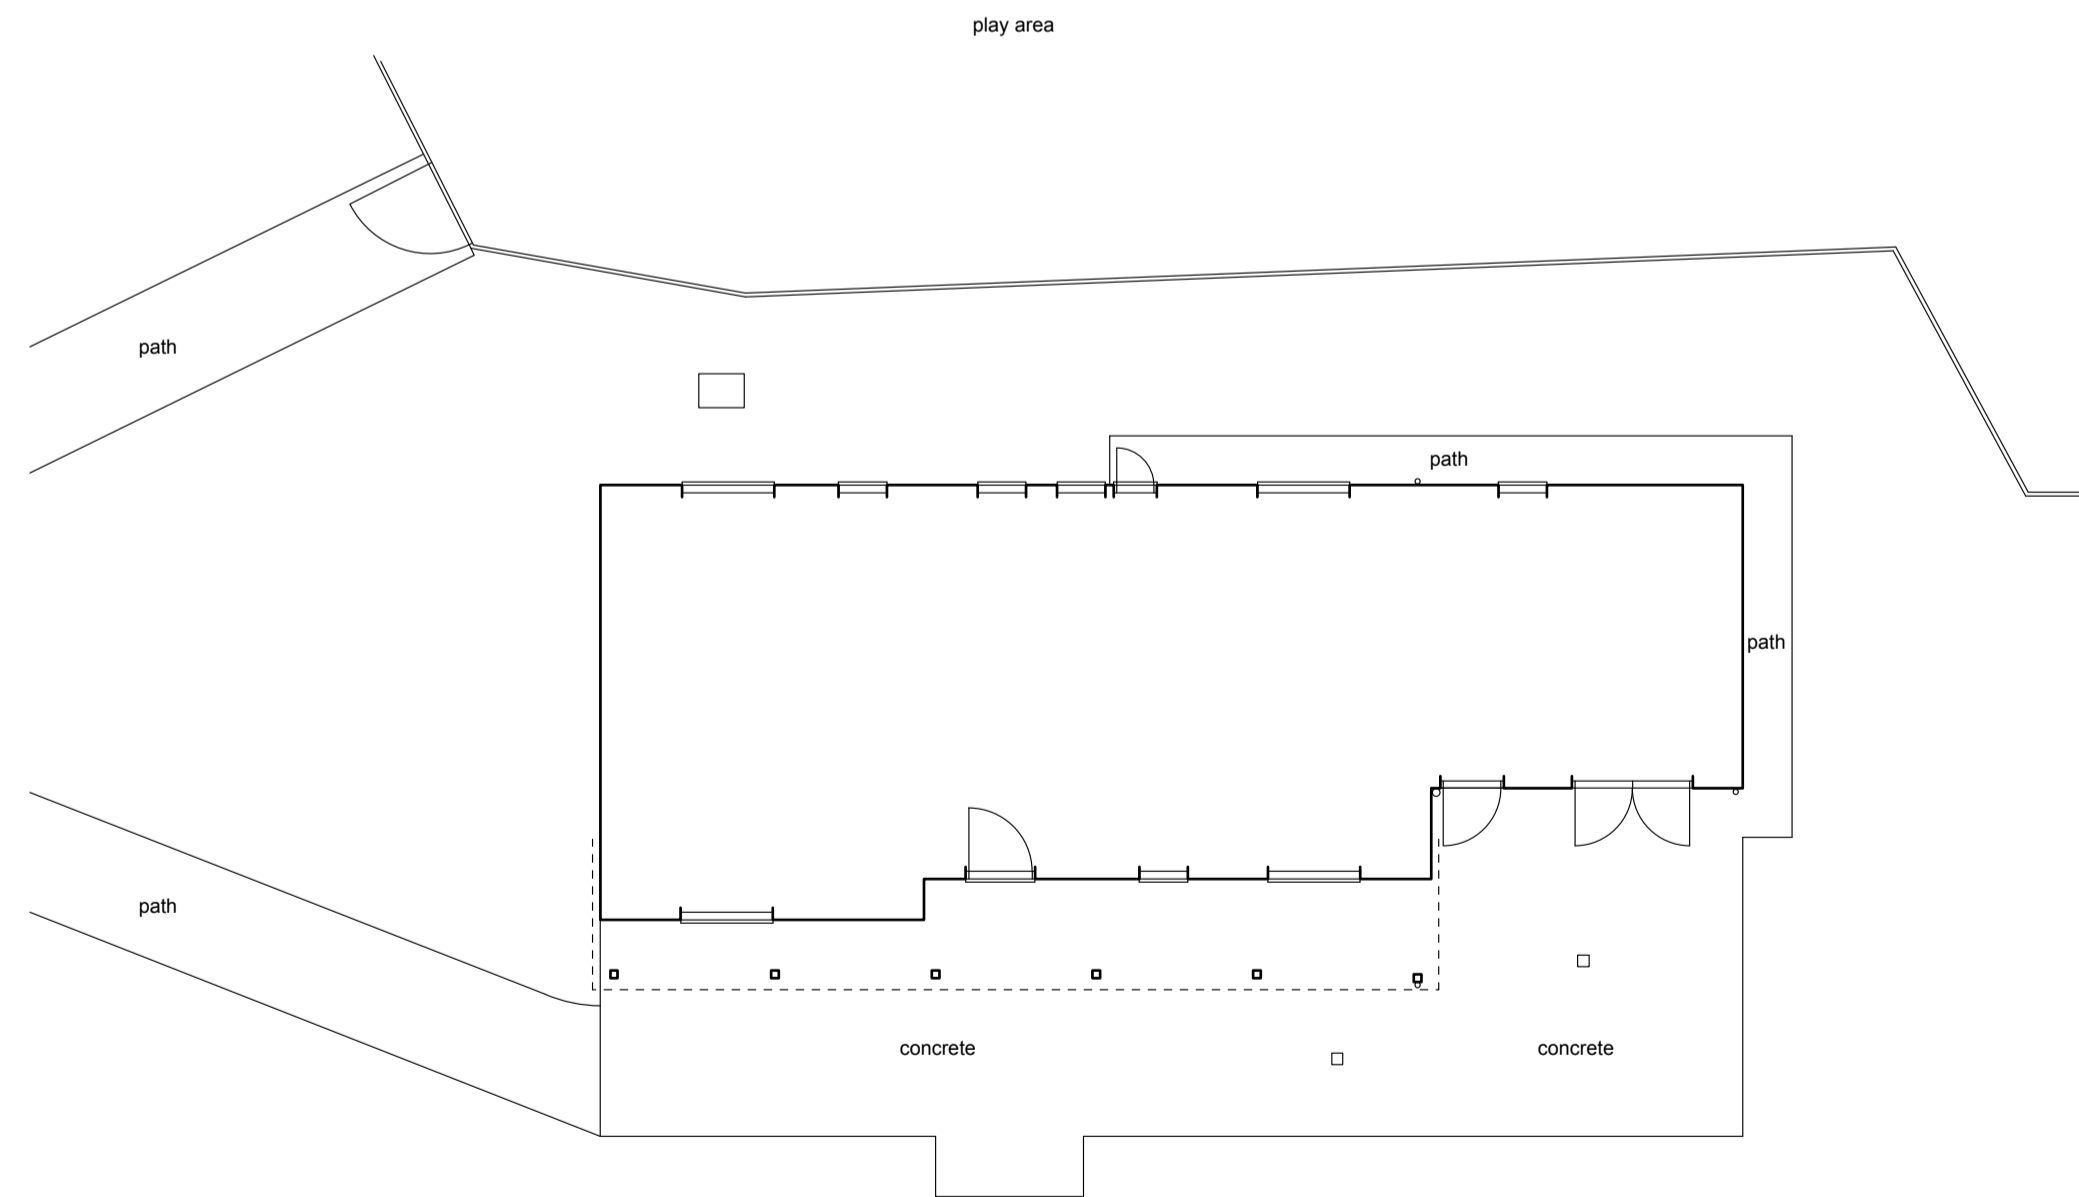 

PLAN Floor Area = 68.90m²

 

10A Quay Street, Woodbridge, Suffolk, IP12 1BX
 01394 382544
 www.mullinsdowse.co.uk

revision	date	description	drawn	checked
project		Pavillion At Melton Playing Field, Melton Road, Melton, Woodbridge IP12 1NH.		
drawing		Survey Drawing Plans & Elevations		
date	scale	drawn	checked	
September 2020	1:100 @ A1	AW	AW	
job ref	drawing	revision		
6261	SURVEY			

Mullins Dowse
 Architects