



**NOTE:**  
 1. THIS DRAWING is not for construction  
 2. THIS DRAWING and design copyright Mullins Dowse Architects Ltd 2020

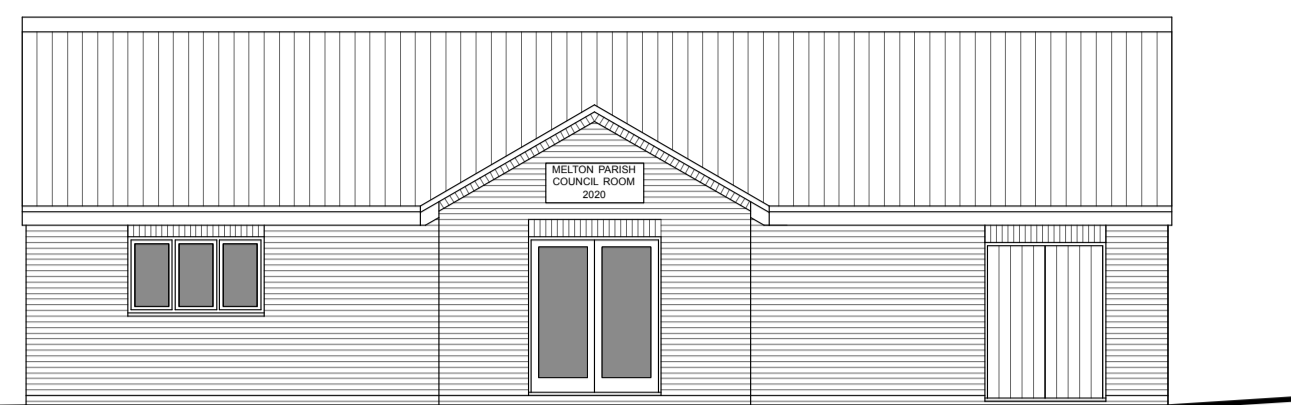


FRONT ELEVATION WITH GABLED ROOF

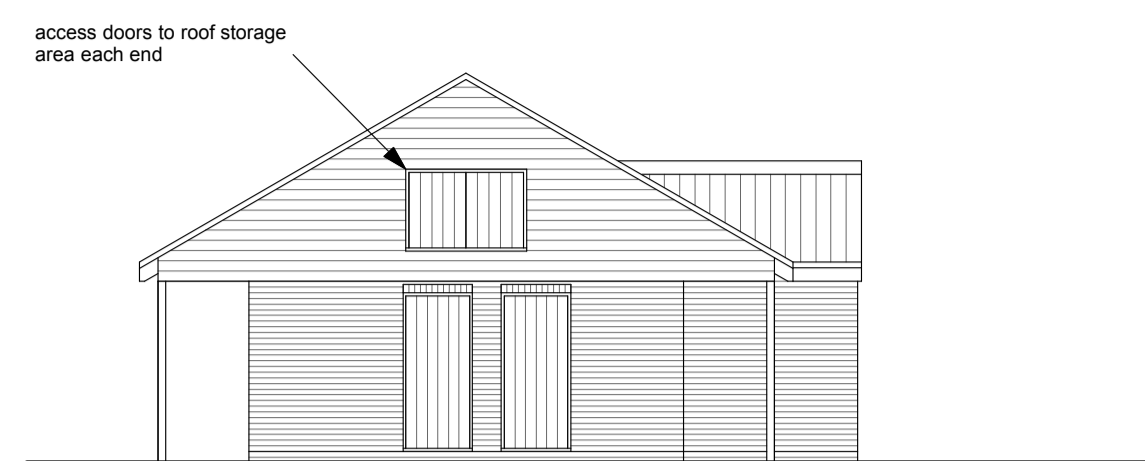


SIDE ELEVATION WITH GABLED ROOF



FRONT ELEVATION WITH HIPPED ROOF

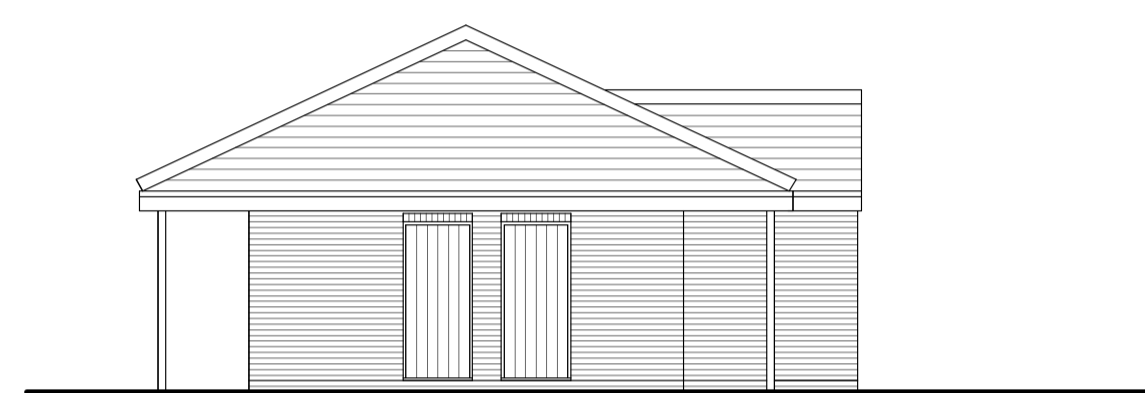

SIDE ELEVATION WITH HIPPED ROOF

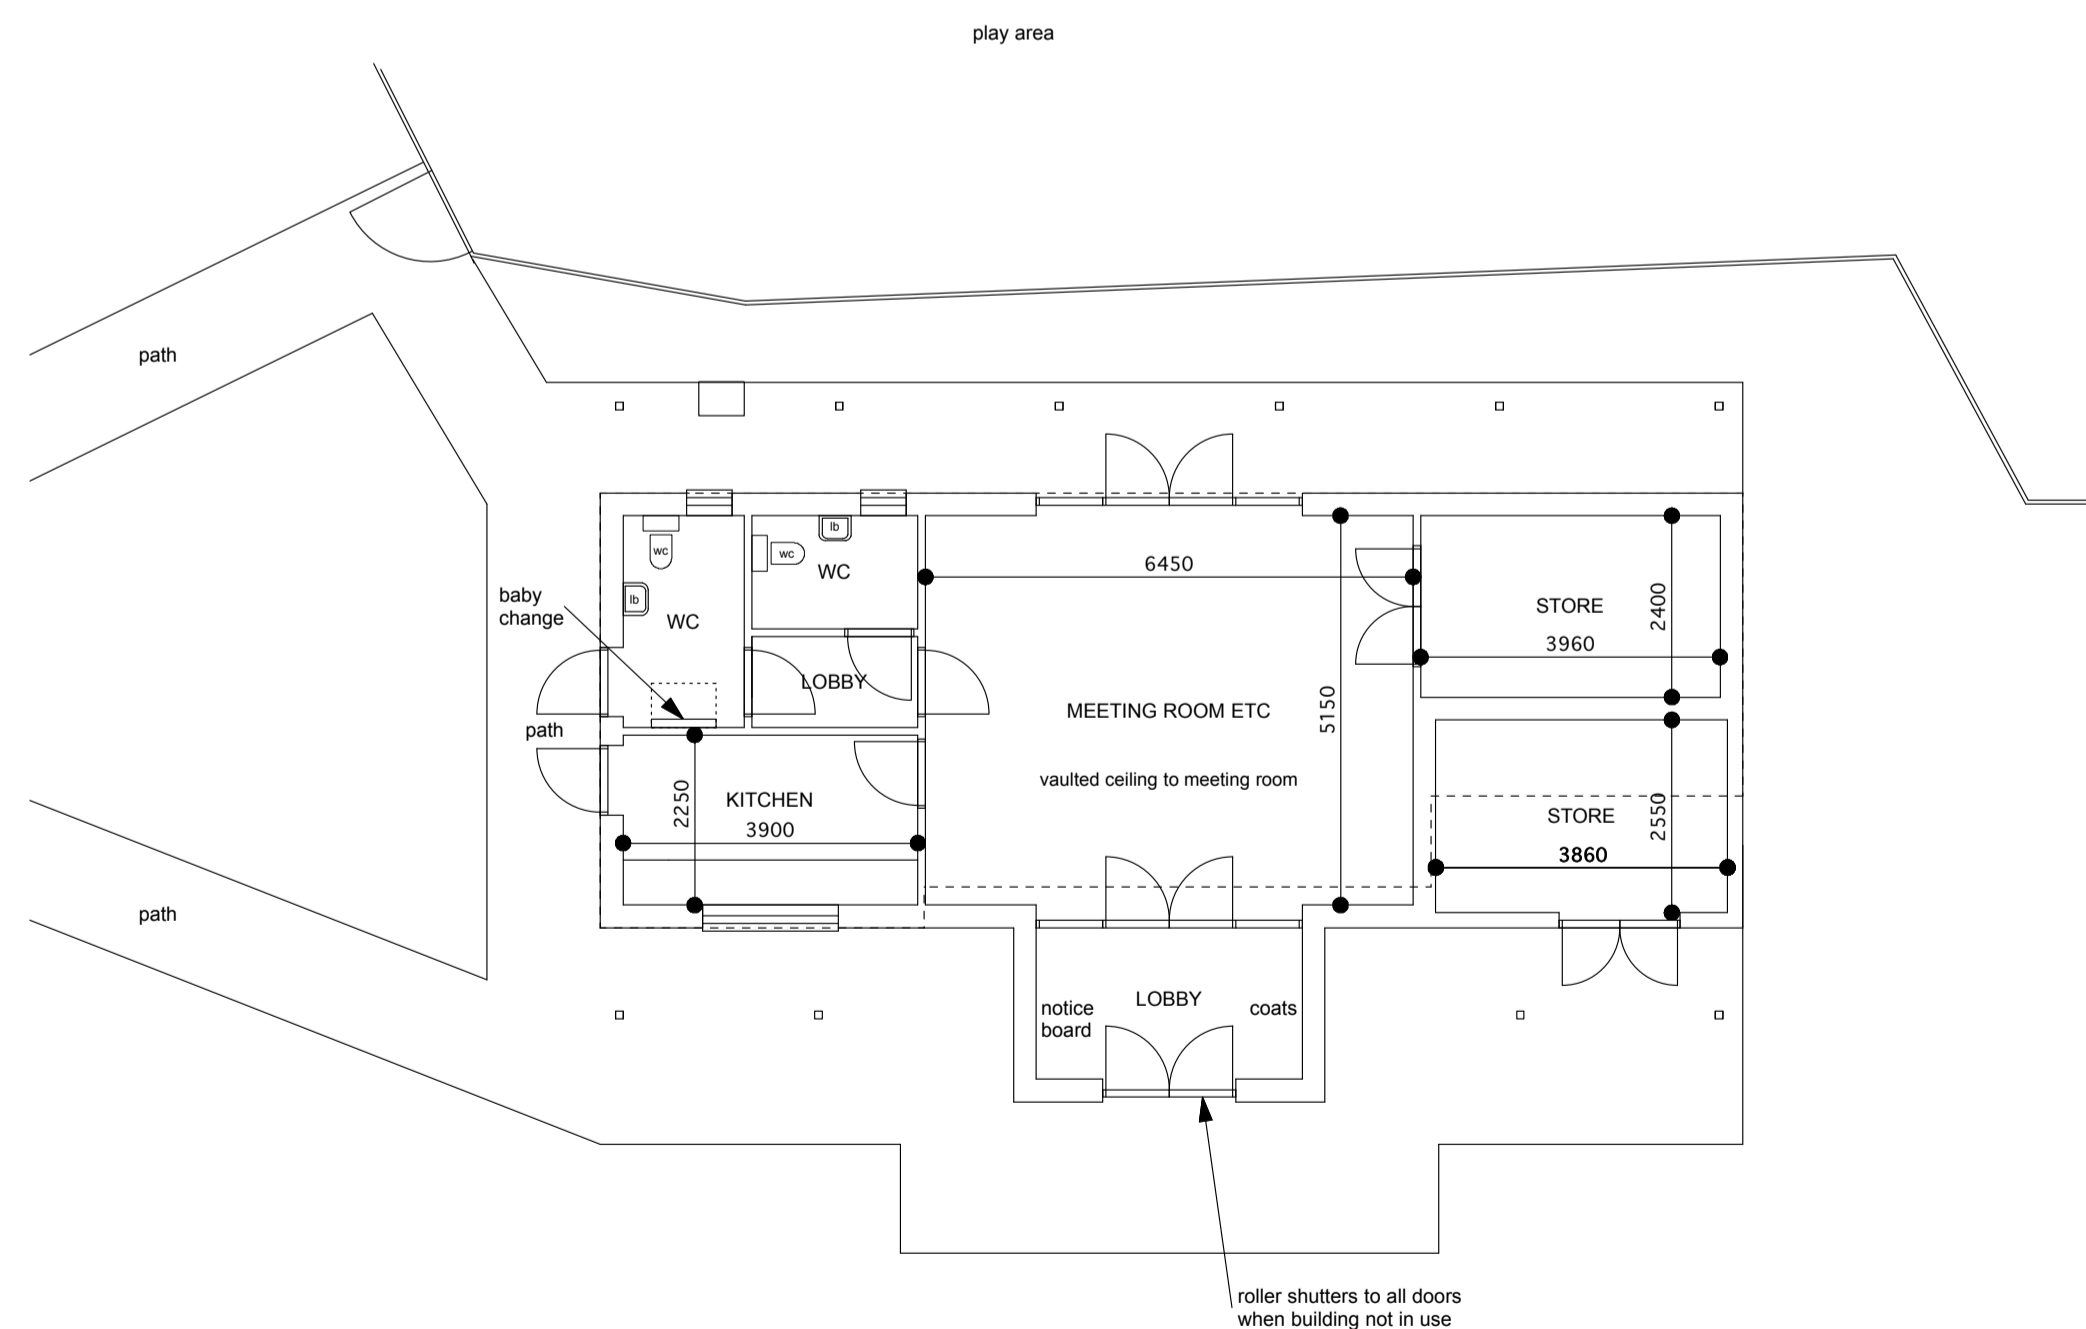

PLAN Floor Area = 83.48m<sup>2</sup>



10A Quay Street, Woodbridge, Suffolk, IP12 1BX  
 01394 382544  
 www.mullinsdowse.co.uk

revision	date	description	drawn	checked
project		Replacement Pavilion At Melton Playing Field, Melton Road, Melton, Woodbridge IP12 1NH.		
drawing		Sketch Drawing Plans & Elevations		
date	scale	drawn	checked	
September 2020	1:100 @ A1	AW	AW	
job ref	drawing	revision		
6261	SK1			

Mullins Dowse  
 Architects