



NOTE:
 1. THIS DRAWING is not for construction
 2. THIS DRAWING and design copyright Mullins Dowse Architects Ltd 2020

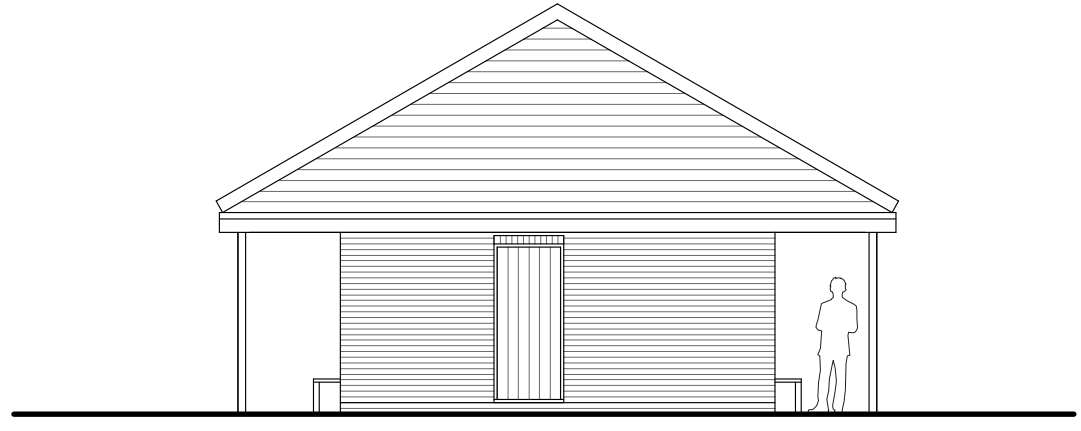



NORTH ELEVATION




WEST ELEVATION

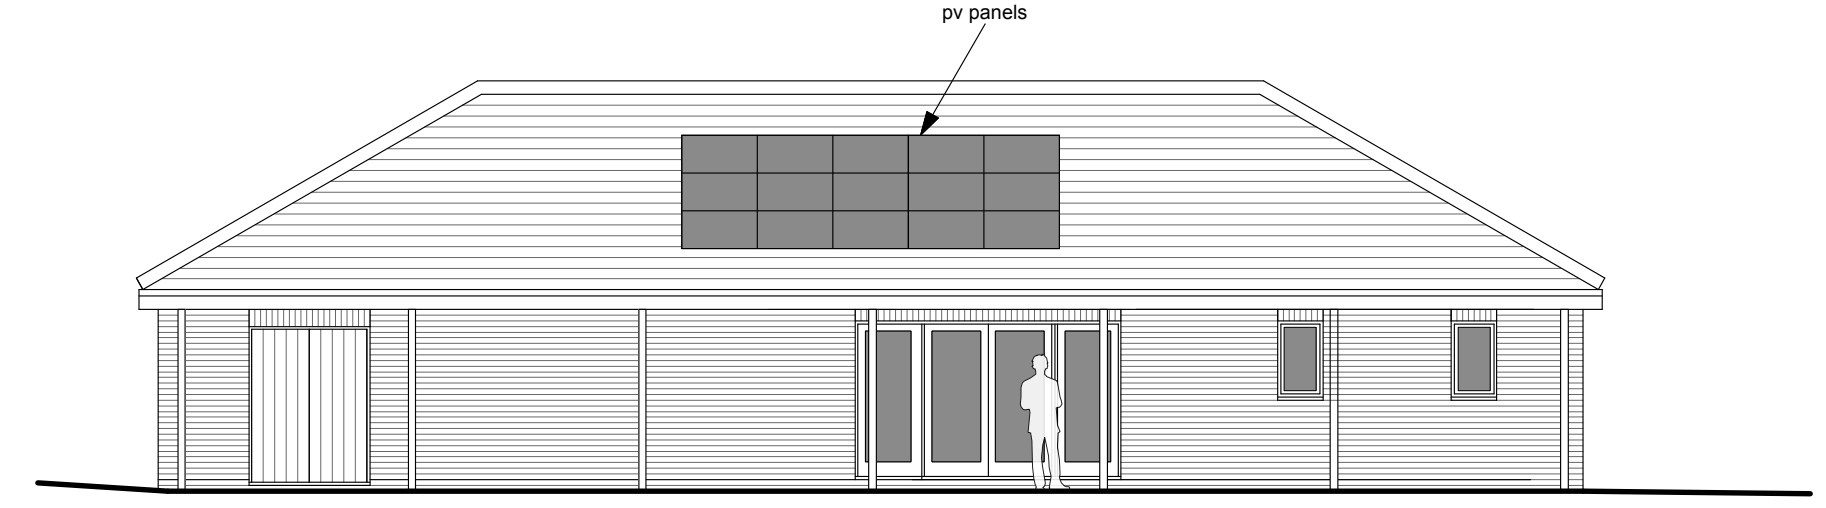


SOUTH ELEVATION

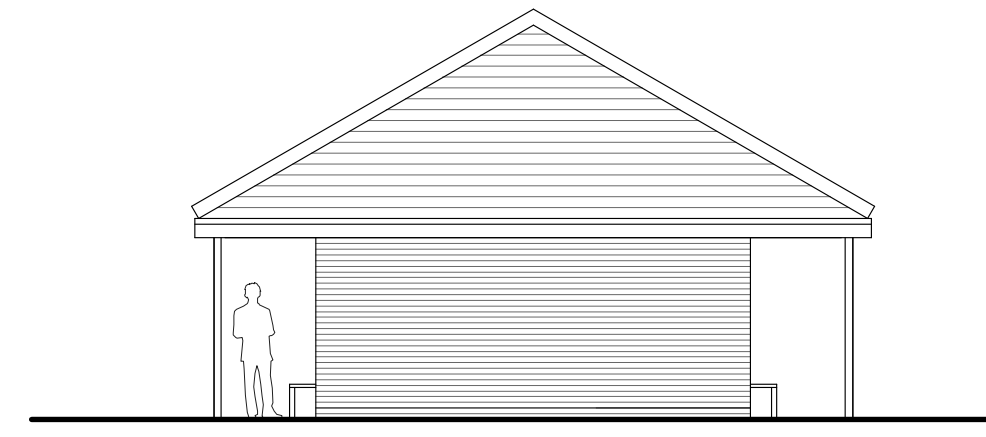 




EAST ELEVATION

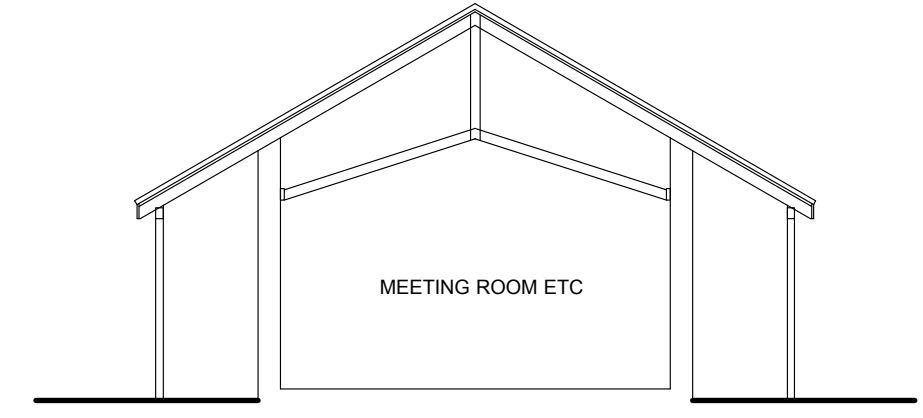



SECTION THROUGH MEETING ROOM

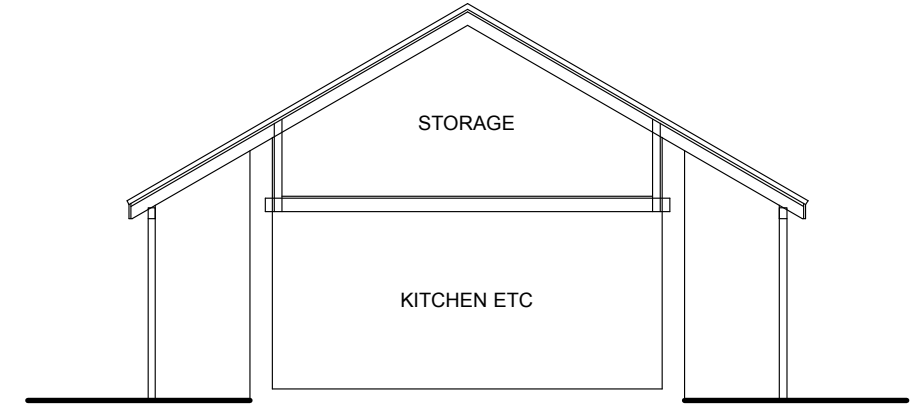

SECTION THROUGH KITCHEN ETC

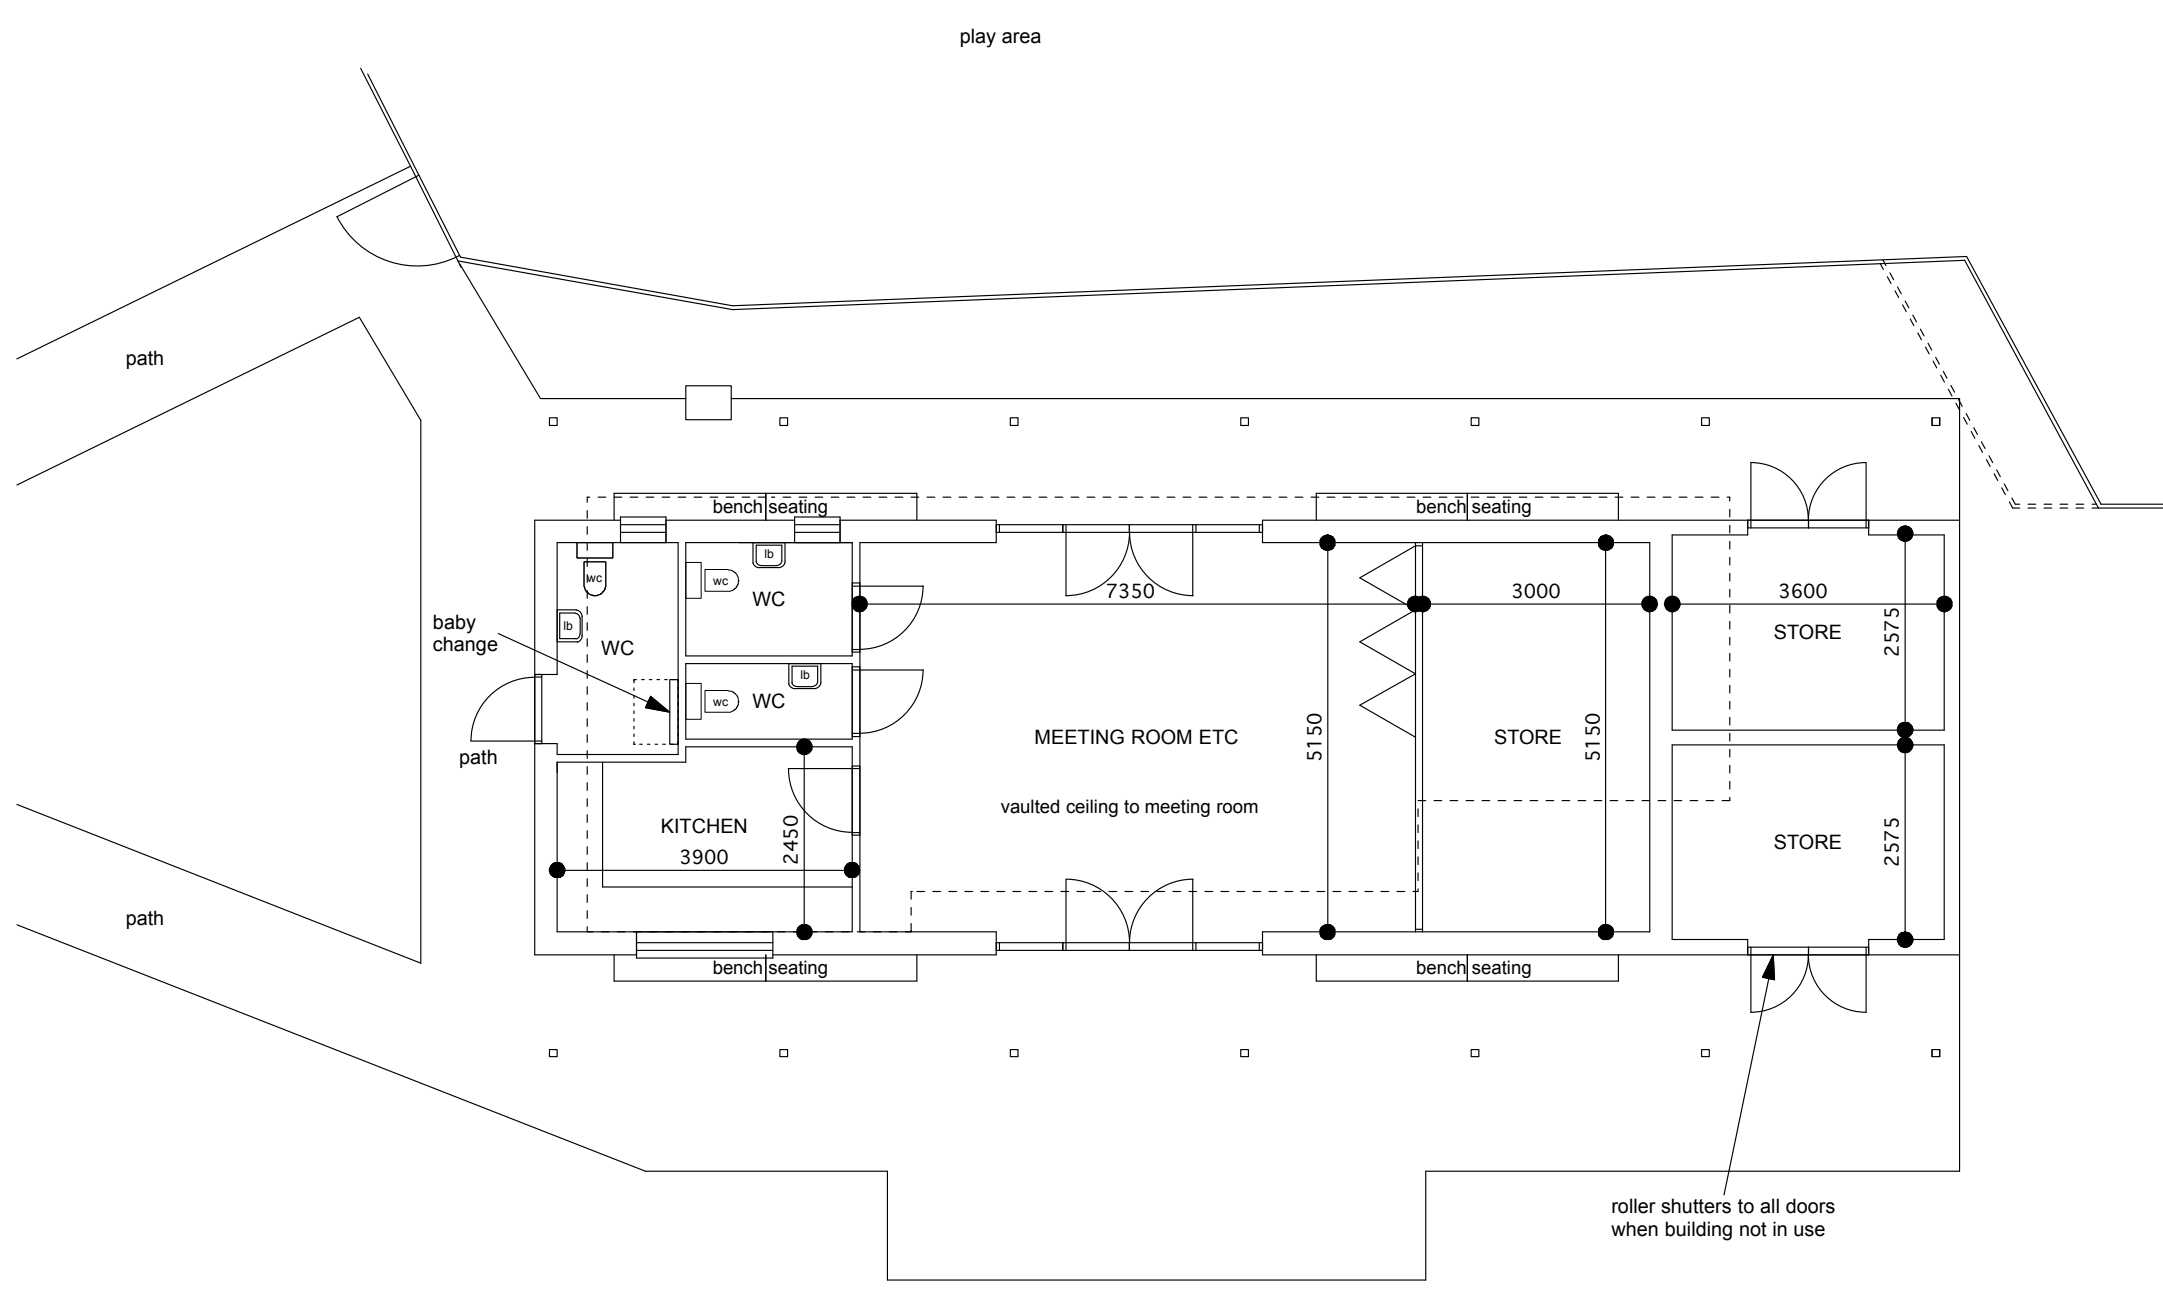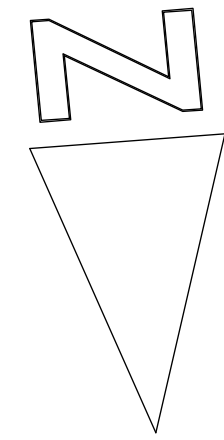 

PLAN Floor Area = 93.67m²

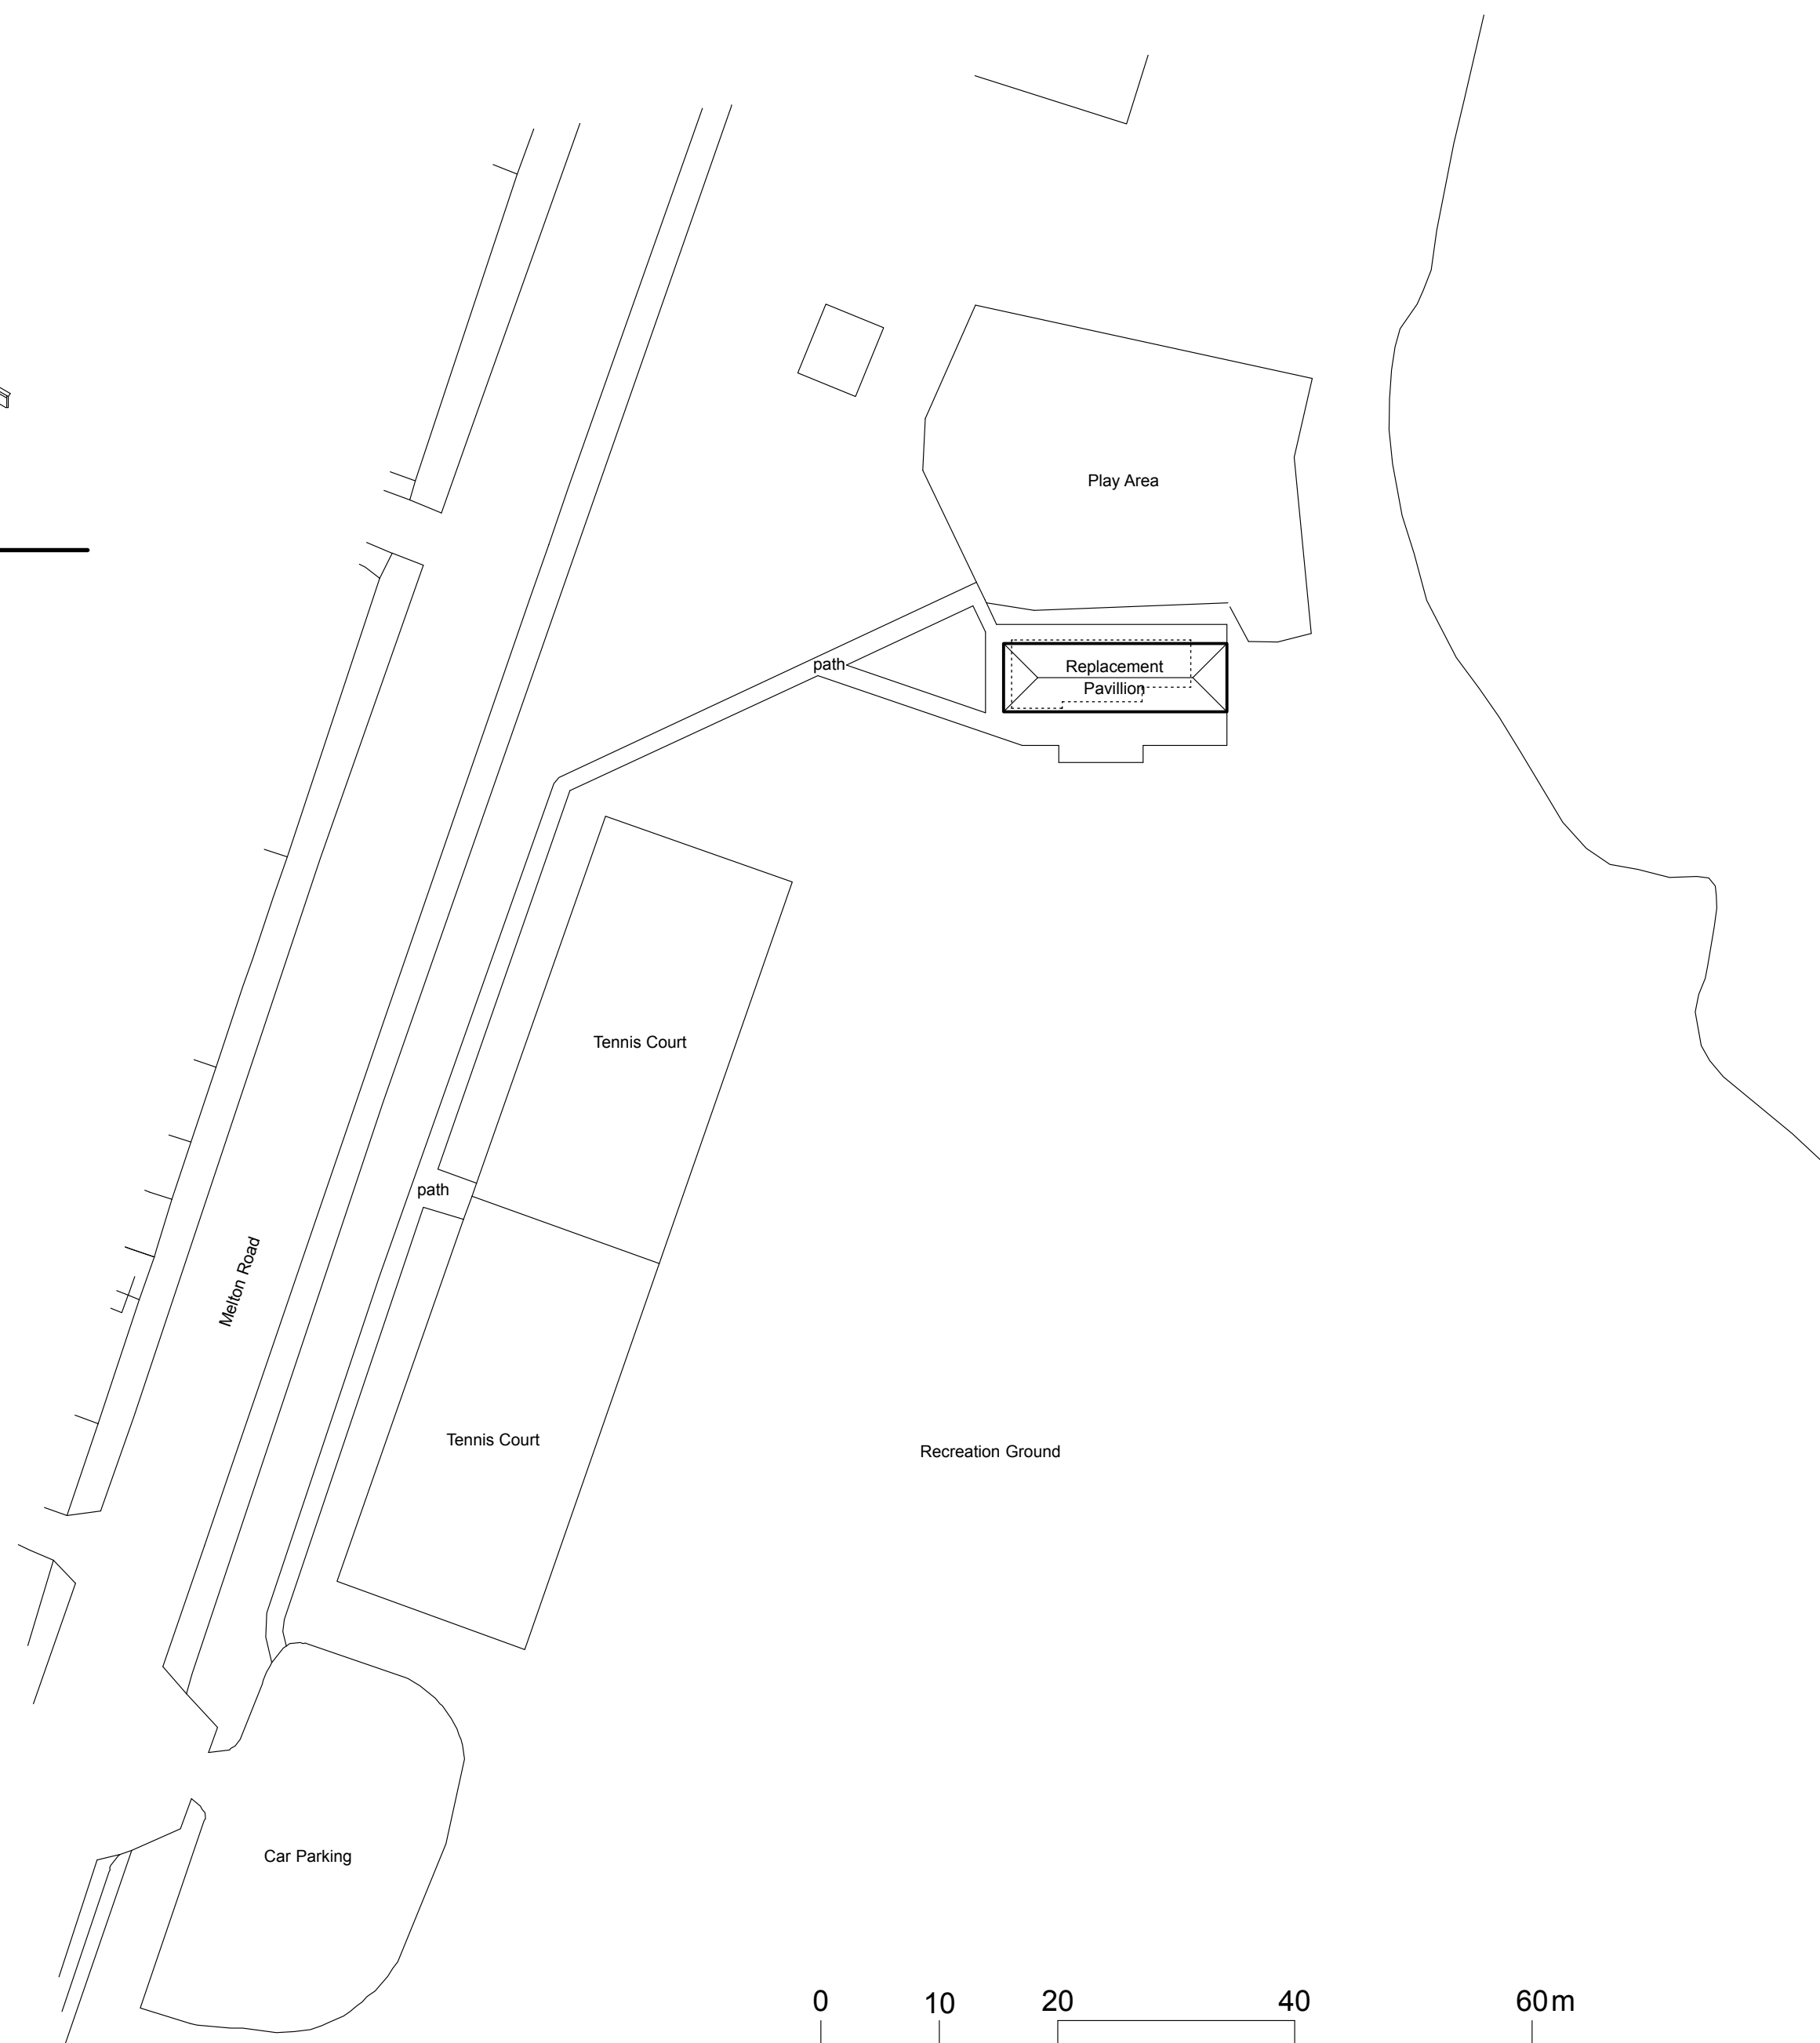 

BLOCK PLAN 1:500 SCALE



revision	date	description	drawn	checked
----------	------	-------------	-------	---------

project Replacement Pavilion At Melton Playing Field, Melton Road, Melton, Woodbridge IP12 1NH.

drawing Scheme Drawing Plan, Elevations & Block Plan

date	scale	drawn	checked
October 2020	1:100 @ A1	AW	AW

job ref	drawing	revision
6261	1	



10A Quay Street, Woodbridge, Suffolk, IP12 1BX
 01394 382544
 www.mullinsdowse.co.uk