




NOTE:
 1. THIS DRAWING is not for construction
 2. THIS DRAWING and design copyright Mullins Dowse Architects Ltd 2020

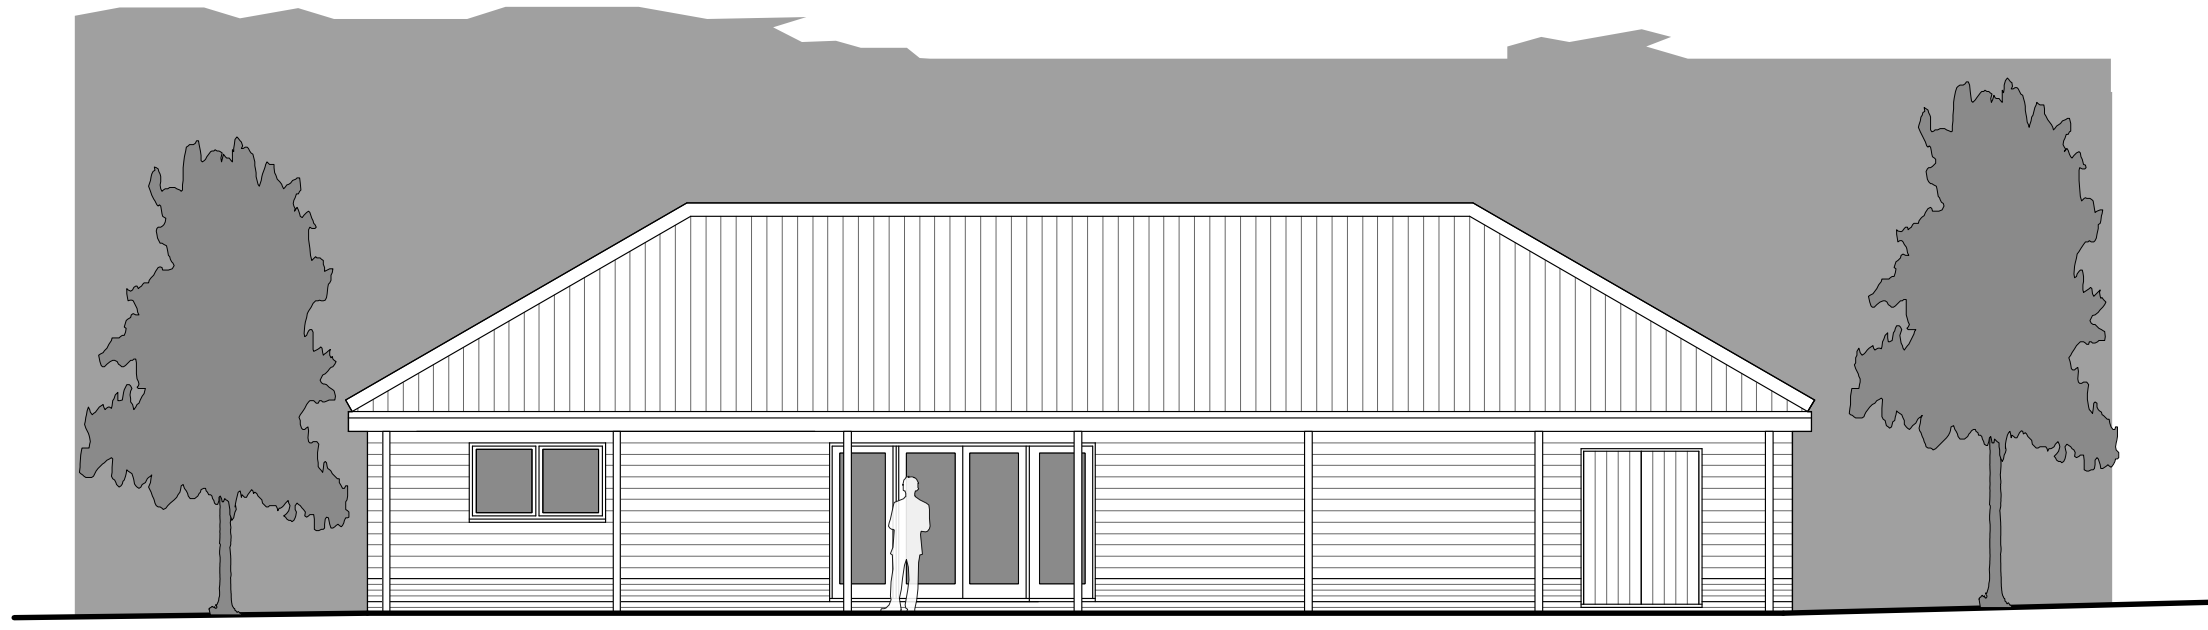



NORTH ELEVATION

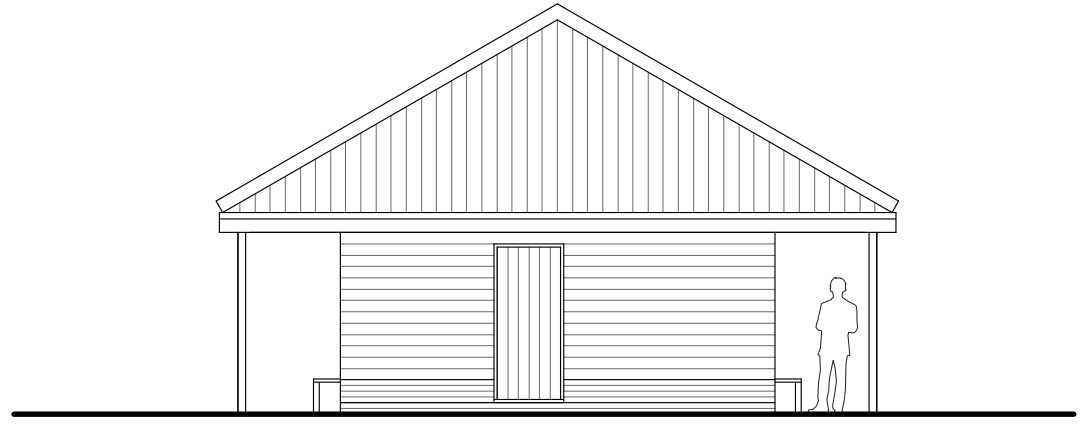


WEST ELEVATION

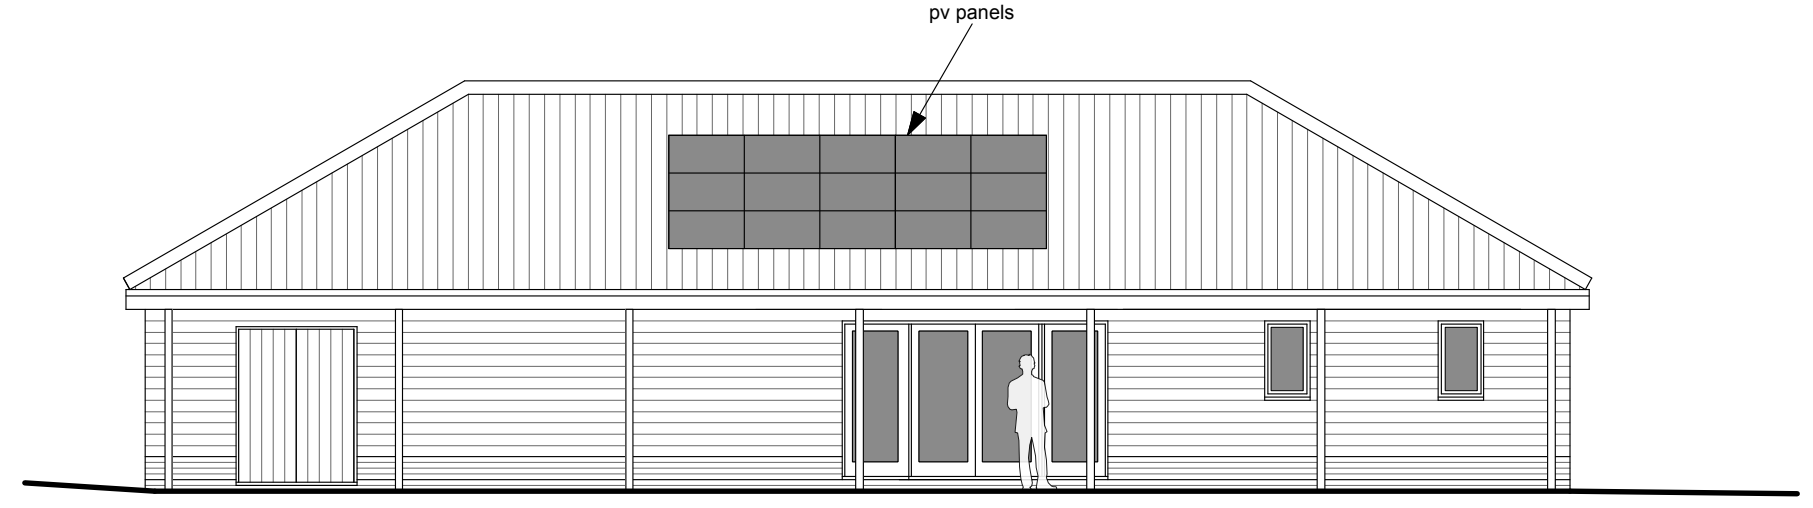


SOUTH ELEVATION

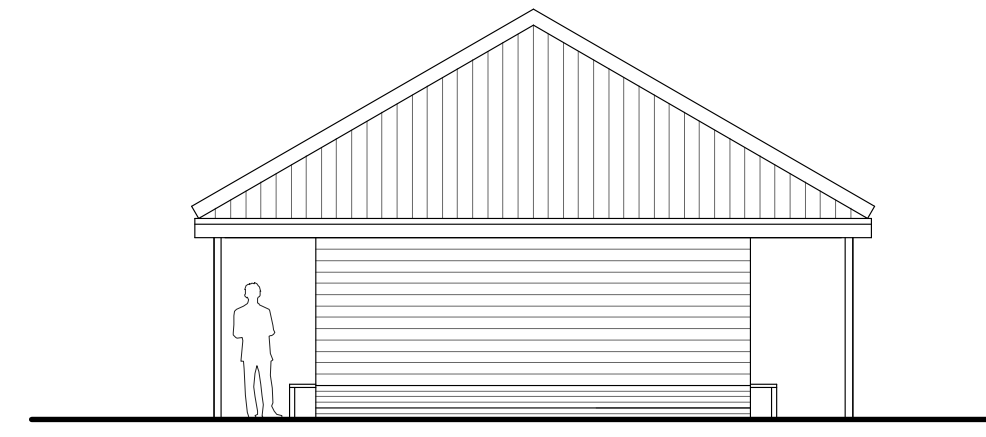 



EAST ELEVATION

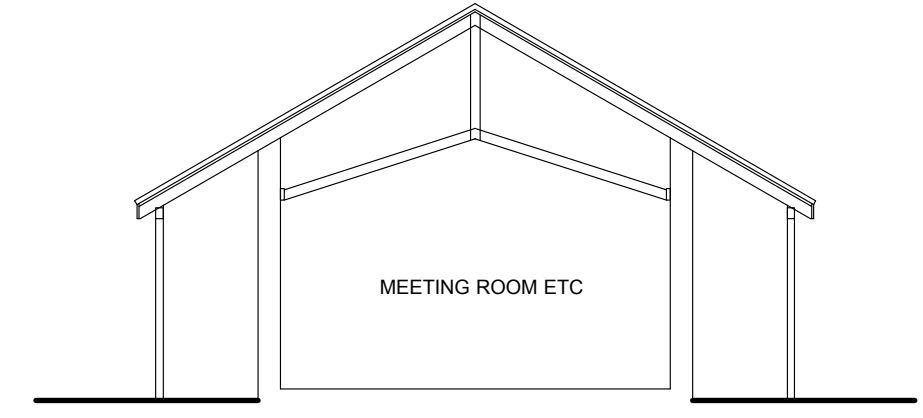





SECTION THROUGH MEETING ROOM

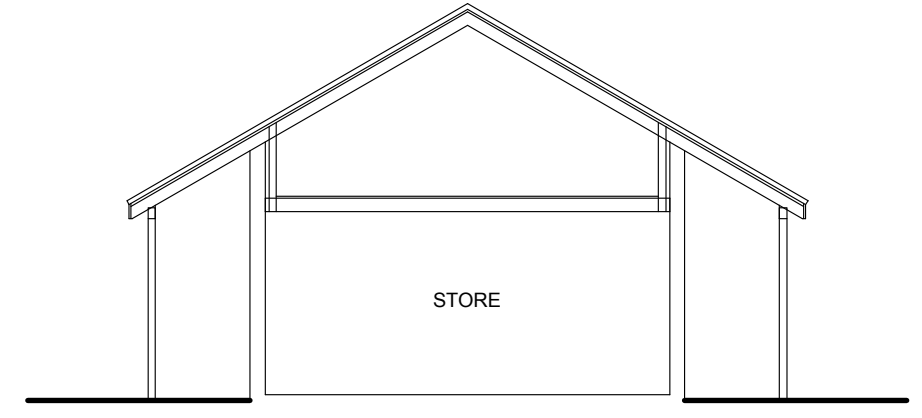

SECTION THROUGH STORE

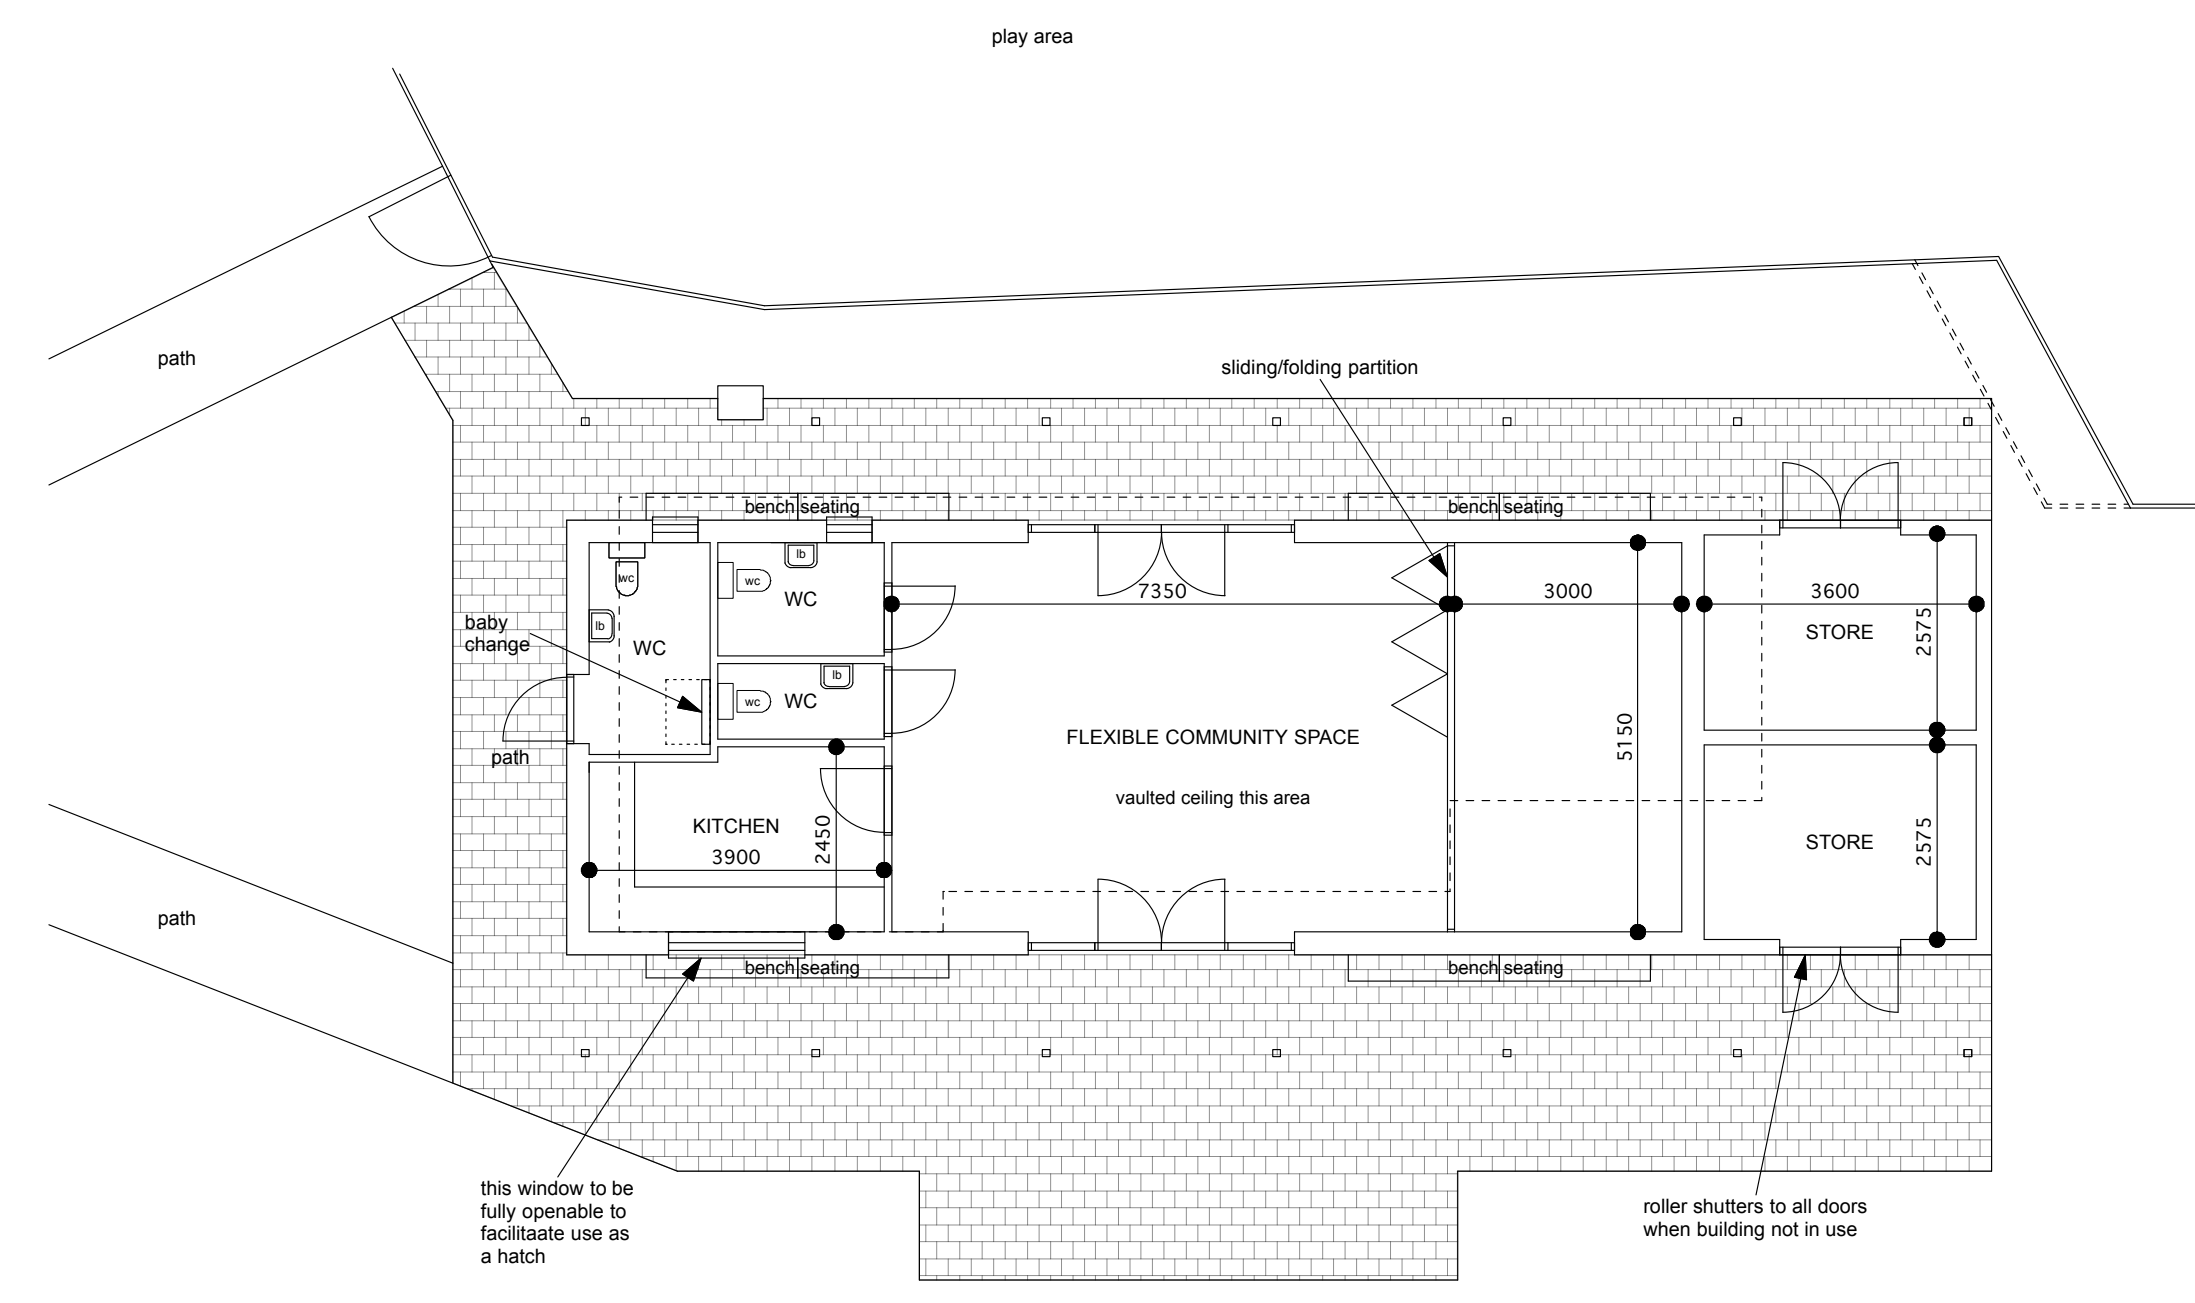 

PLAN Floor Area = 93.67m²

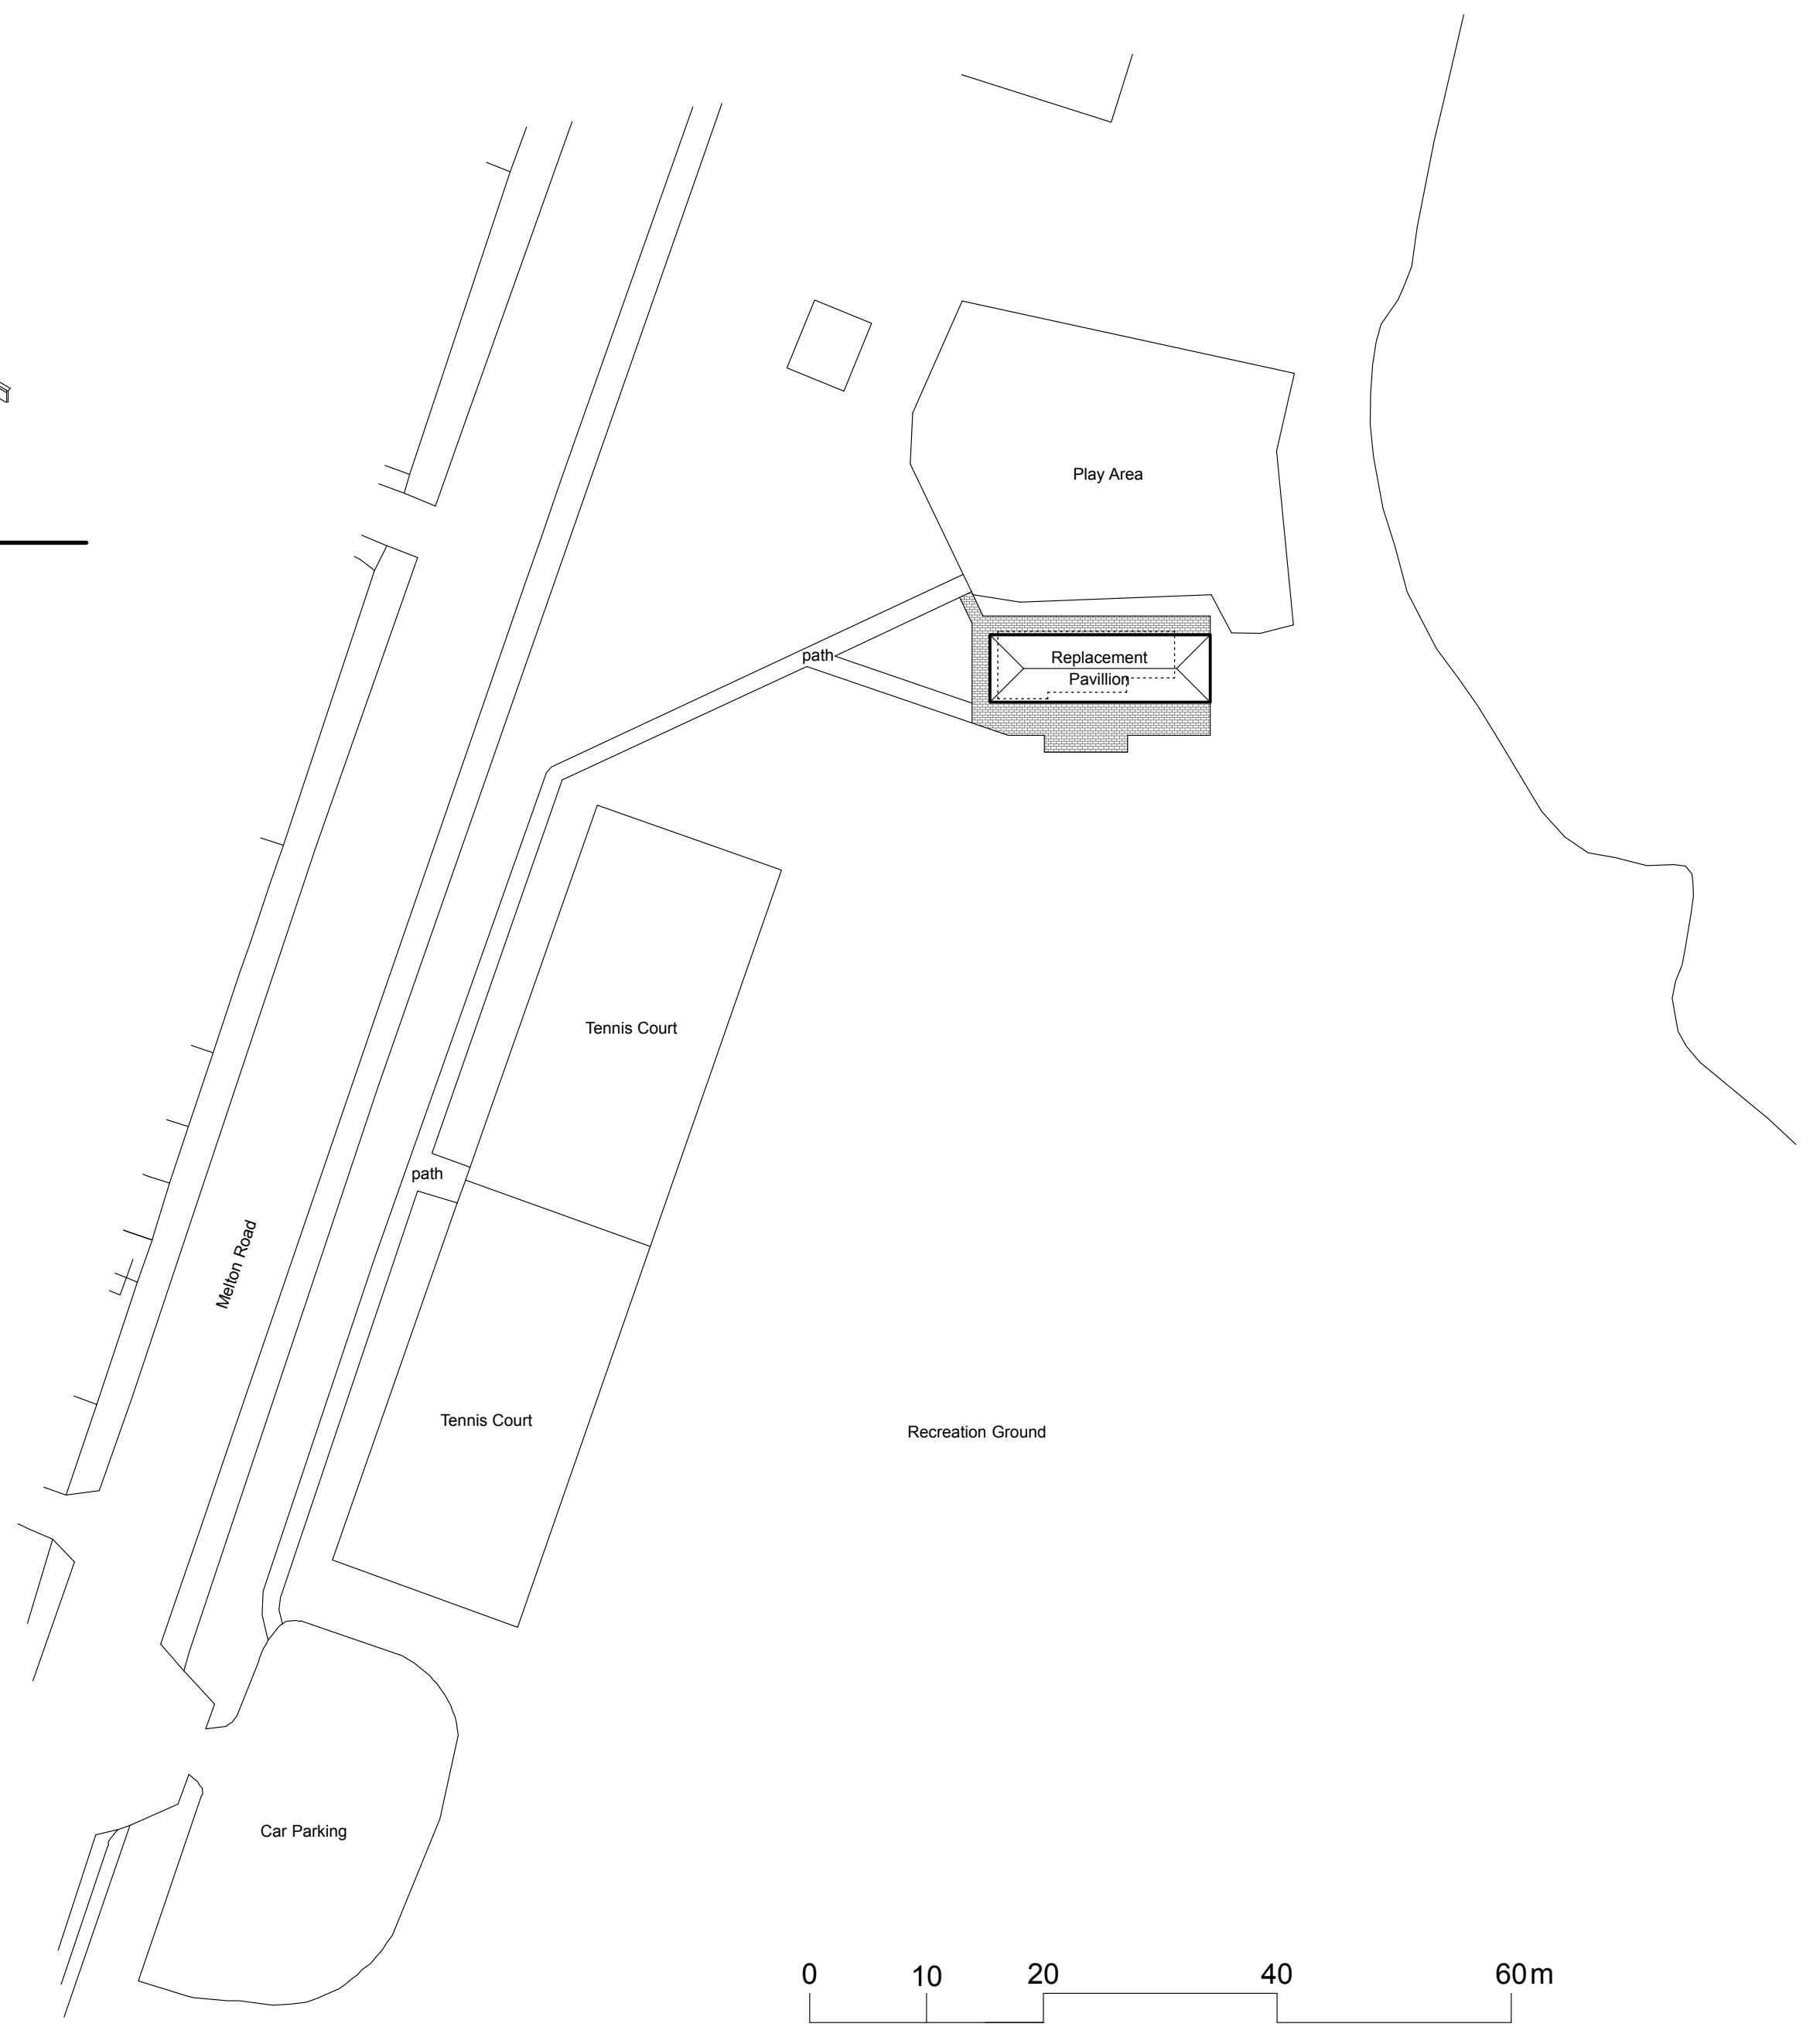 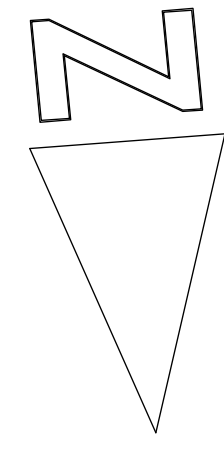 

BLOCK PLAN 1:500 SCALE



10A Quay Street, Woodbridge, Suffolk, IP12 1BX
 01394 382544
 www.mullinsdowse.co.uk

| revision | date | description | drawn | checked |
|----------|---------------|---|----------|------------|
| project | | Replacement Pavilion At Melton Playing Field, Melton Road, Melton, Woodbridge IP12 1NH. | | |
| drawing | | Scheme Drawing Plan, Elevations & Block Plan | | |
| date | December 2020 | scale 1:100 @ A1 | drawn AW | checked AW |
| job ref | 6261 | drawing 2 | revision | |