



**NOTE:**  
 1. THIS DRAWING is not for construction  
 2. THIS DRAWING and design copyright Mullins Dowse Architects Ltd 2020

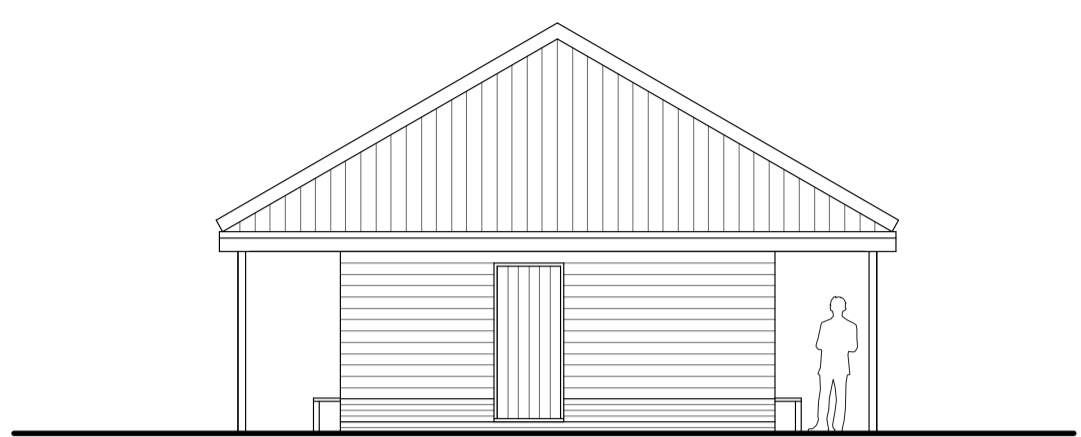


NORTH ELEVATION






WEST ELEVATION

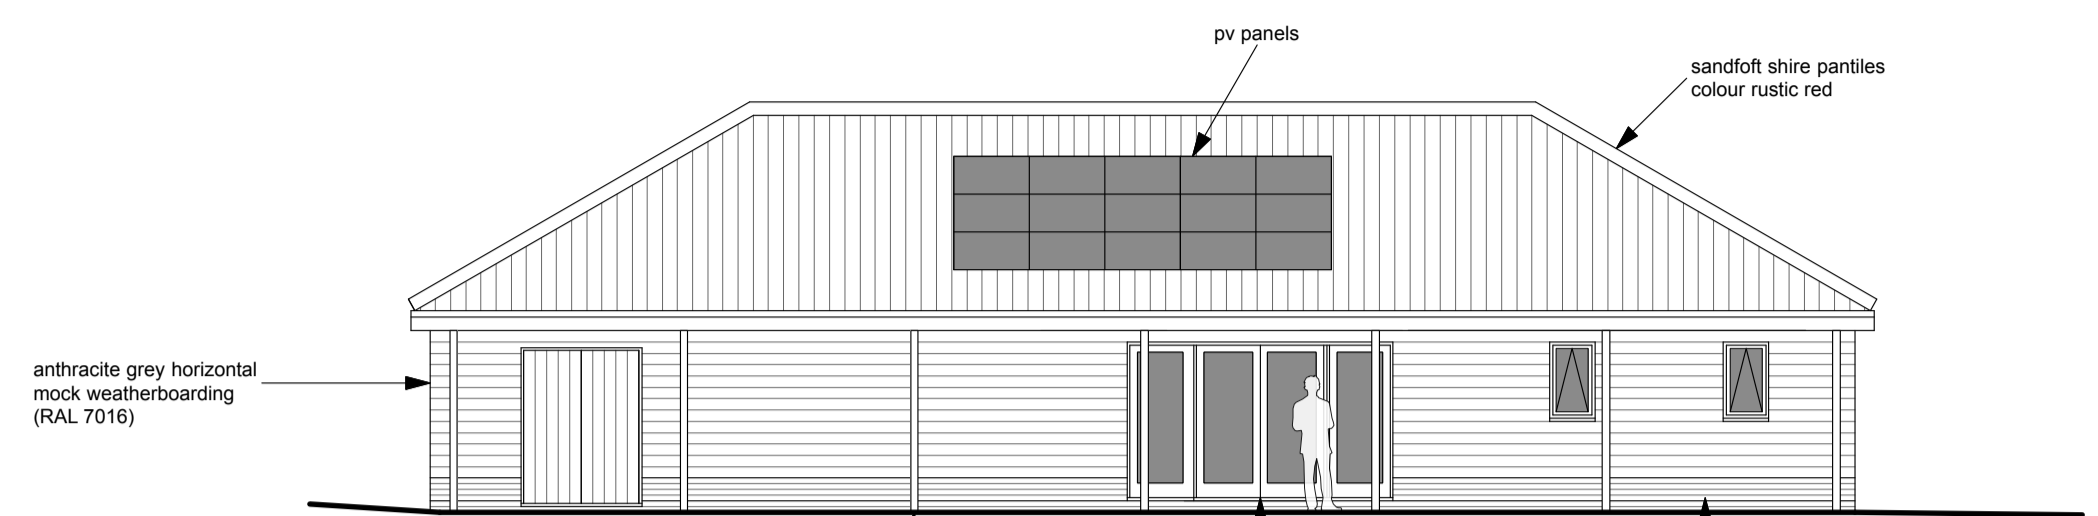





SOUTH ELEVATION

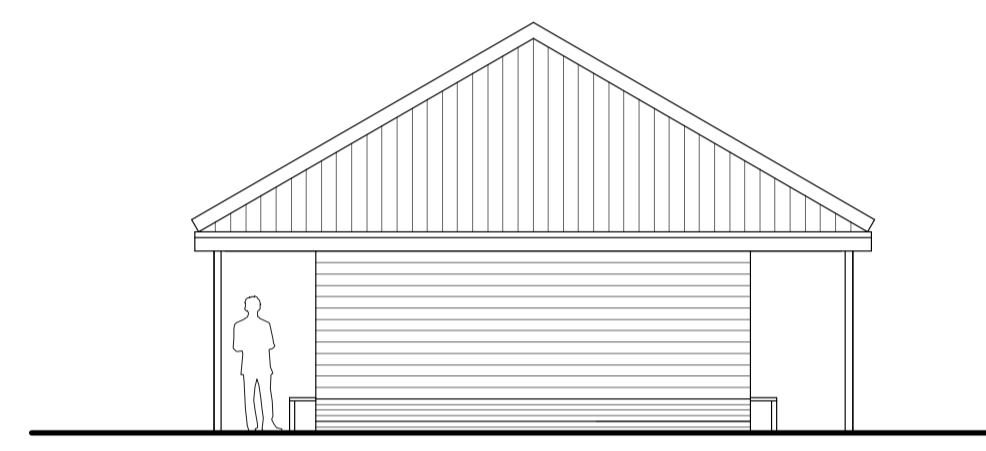

EAST ELEVATION

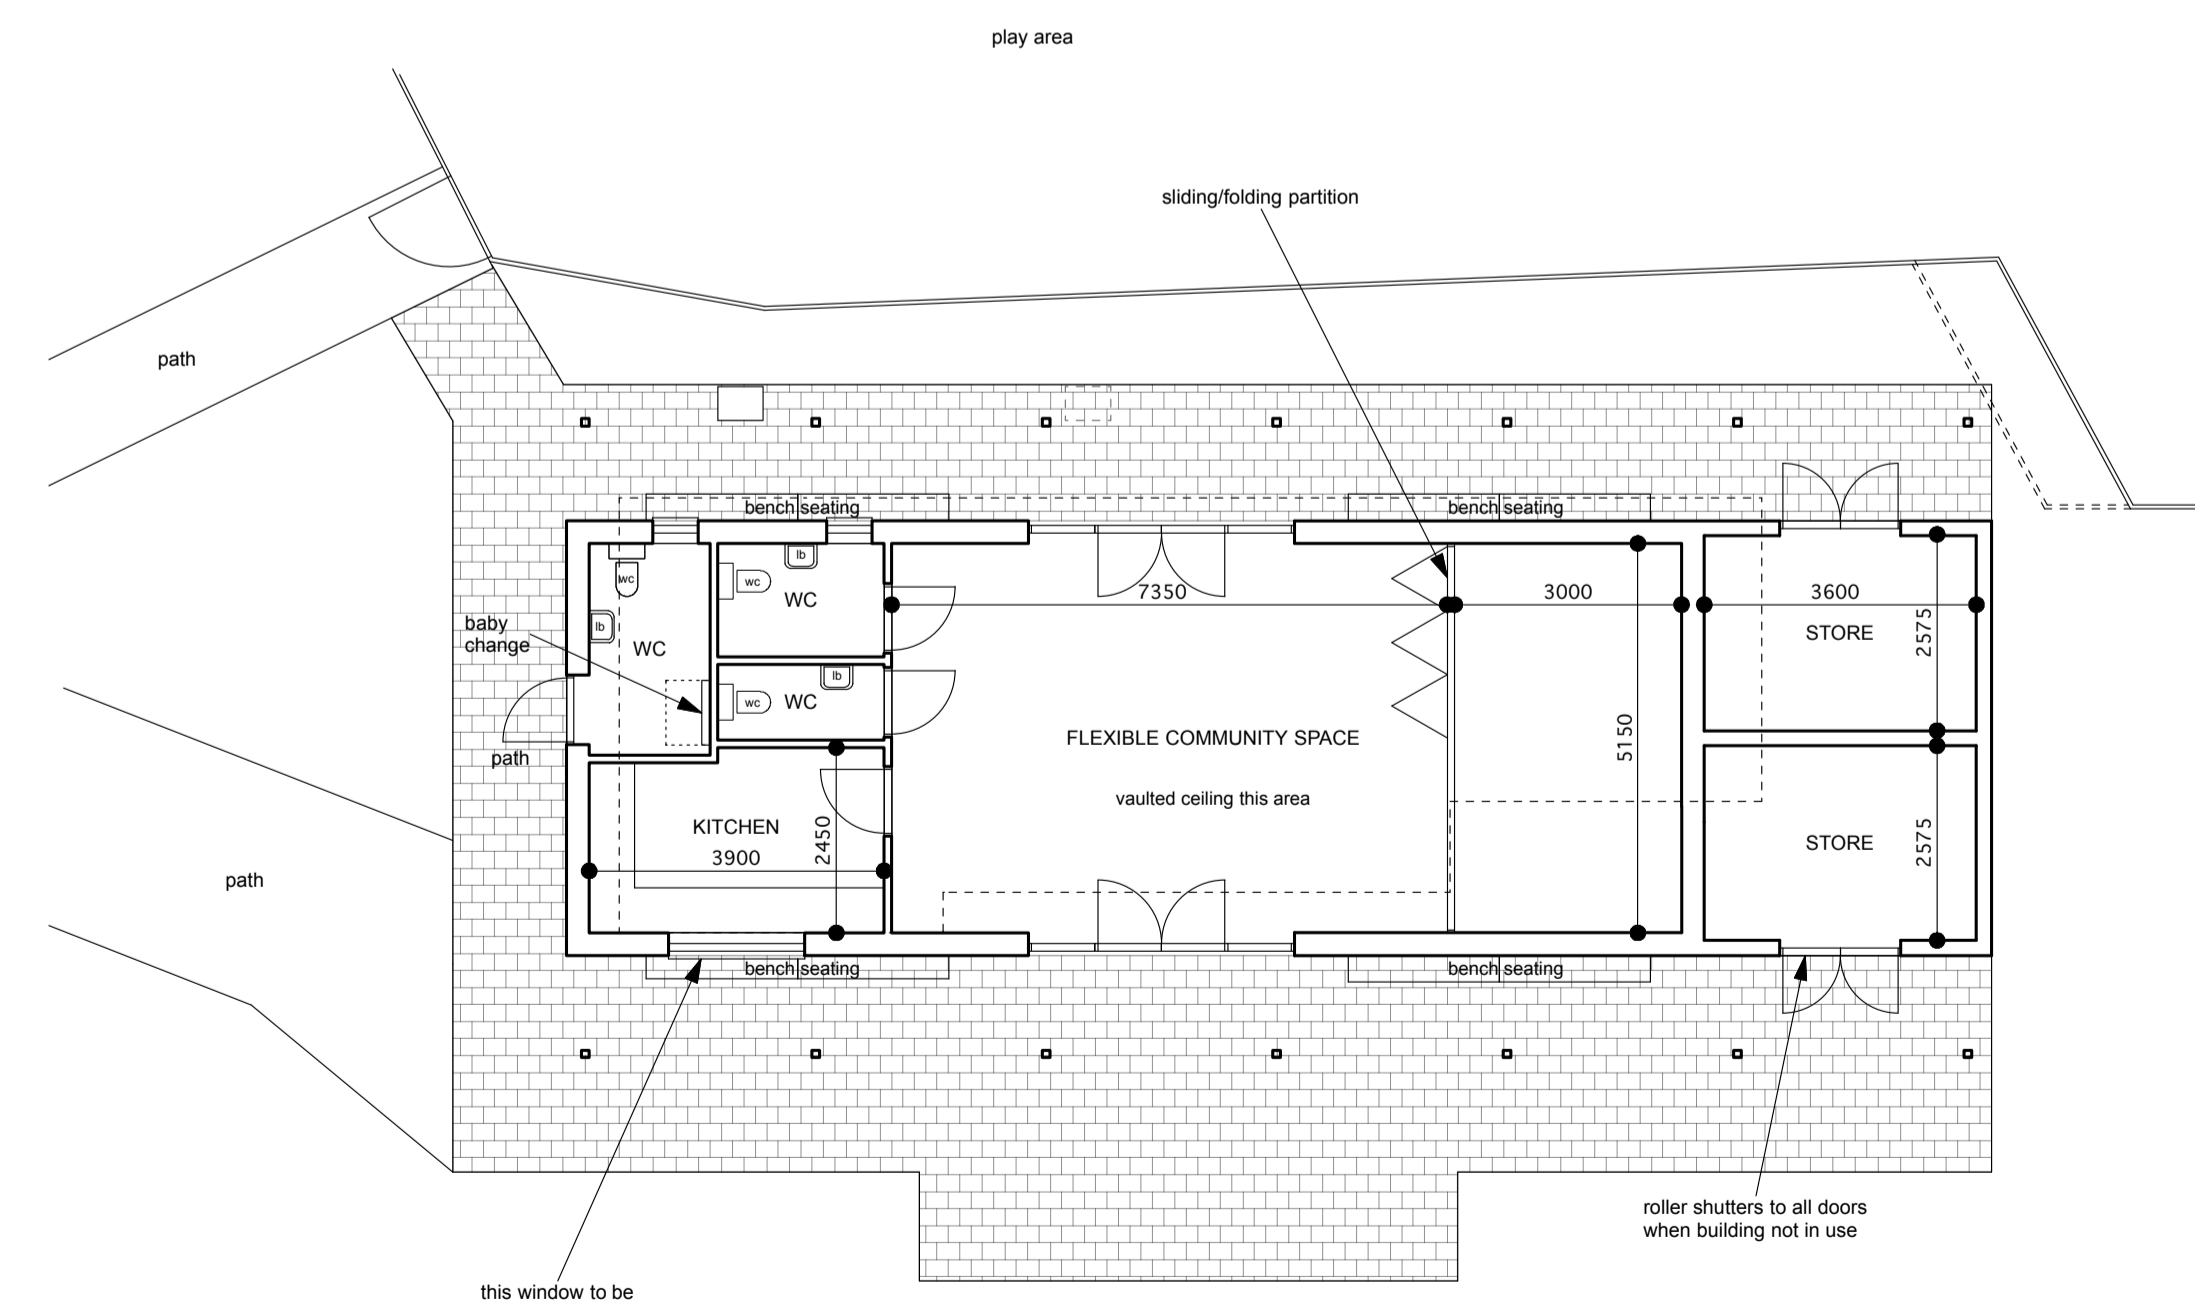  

PLAN

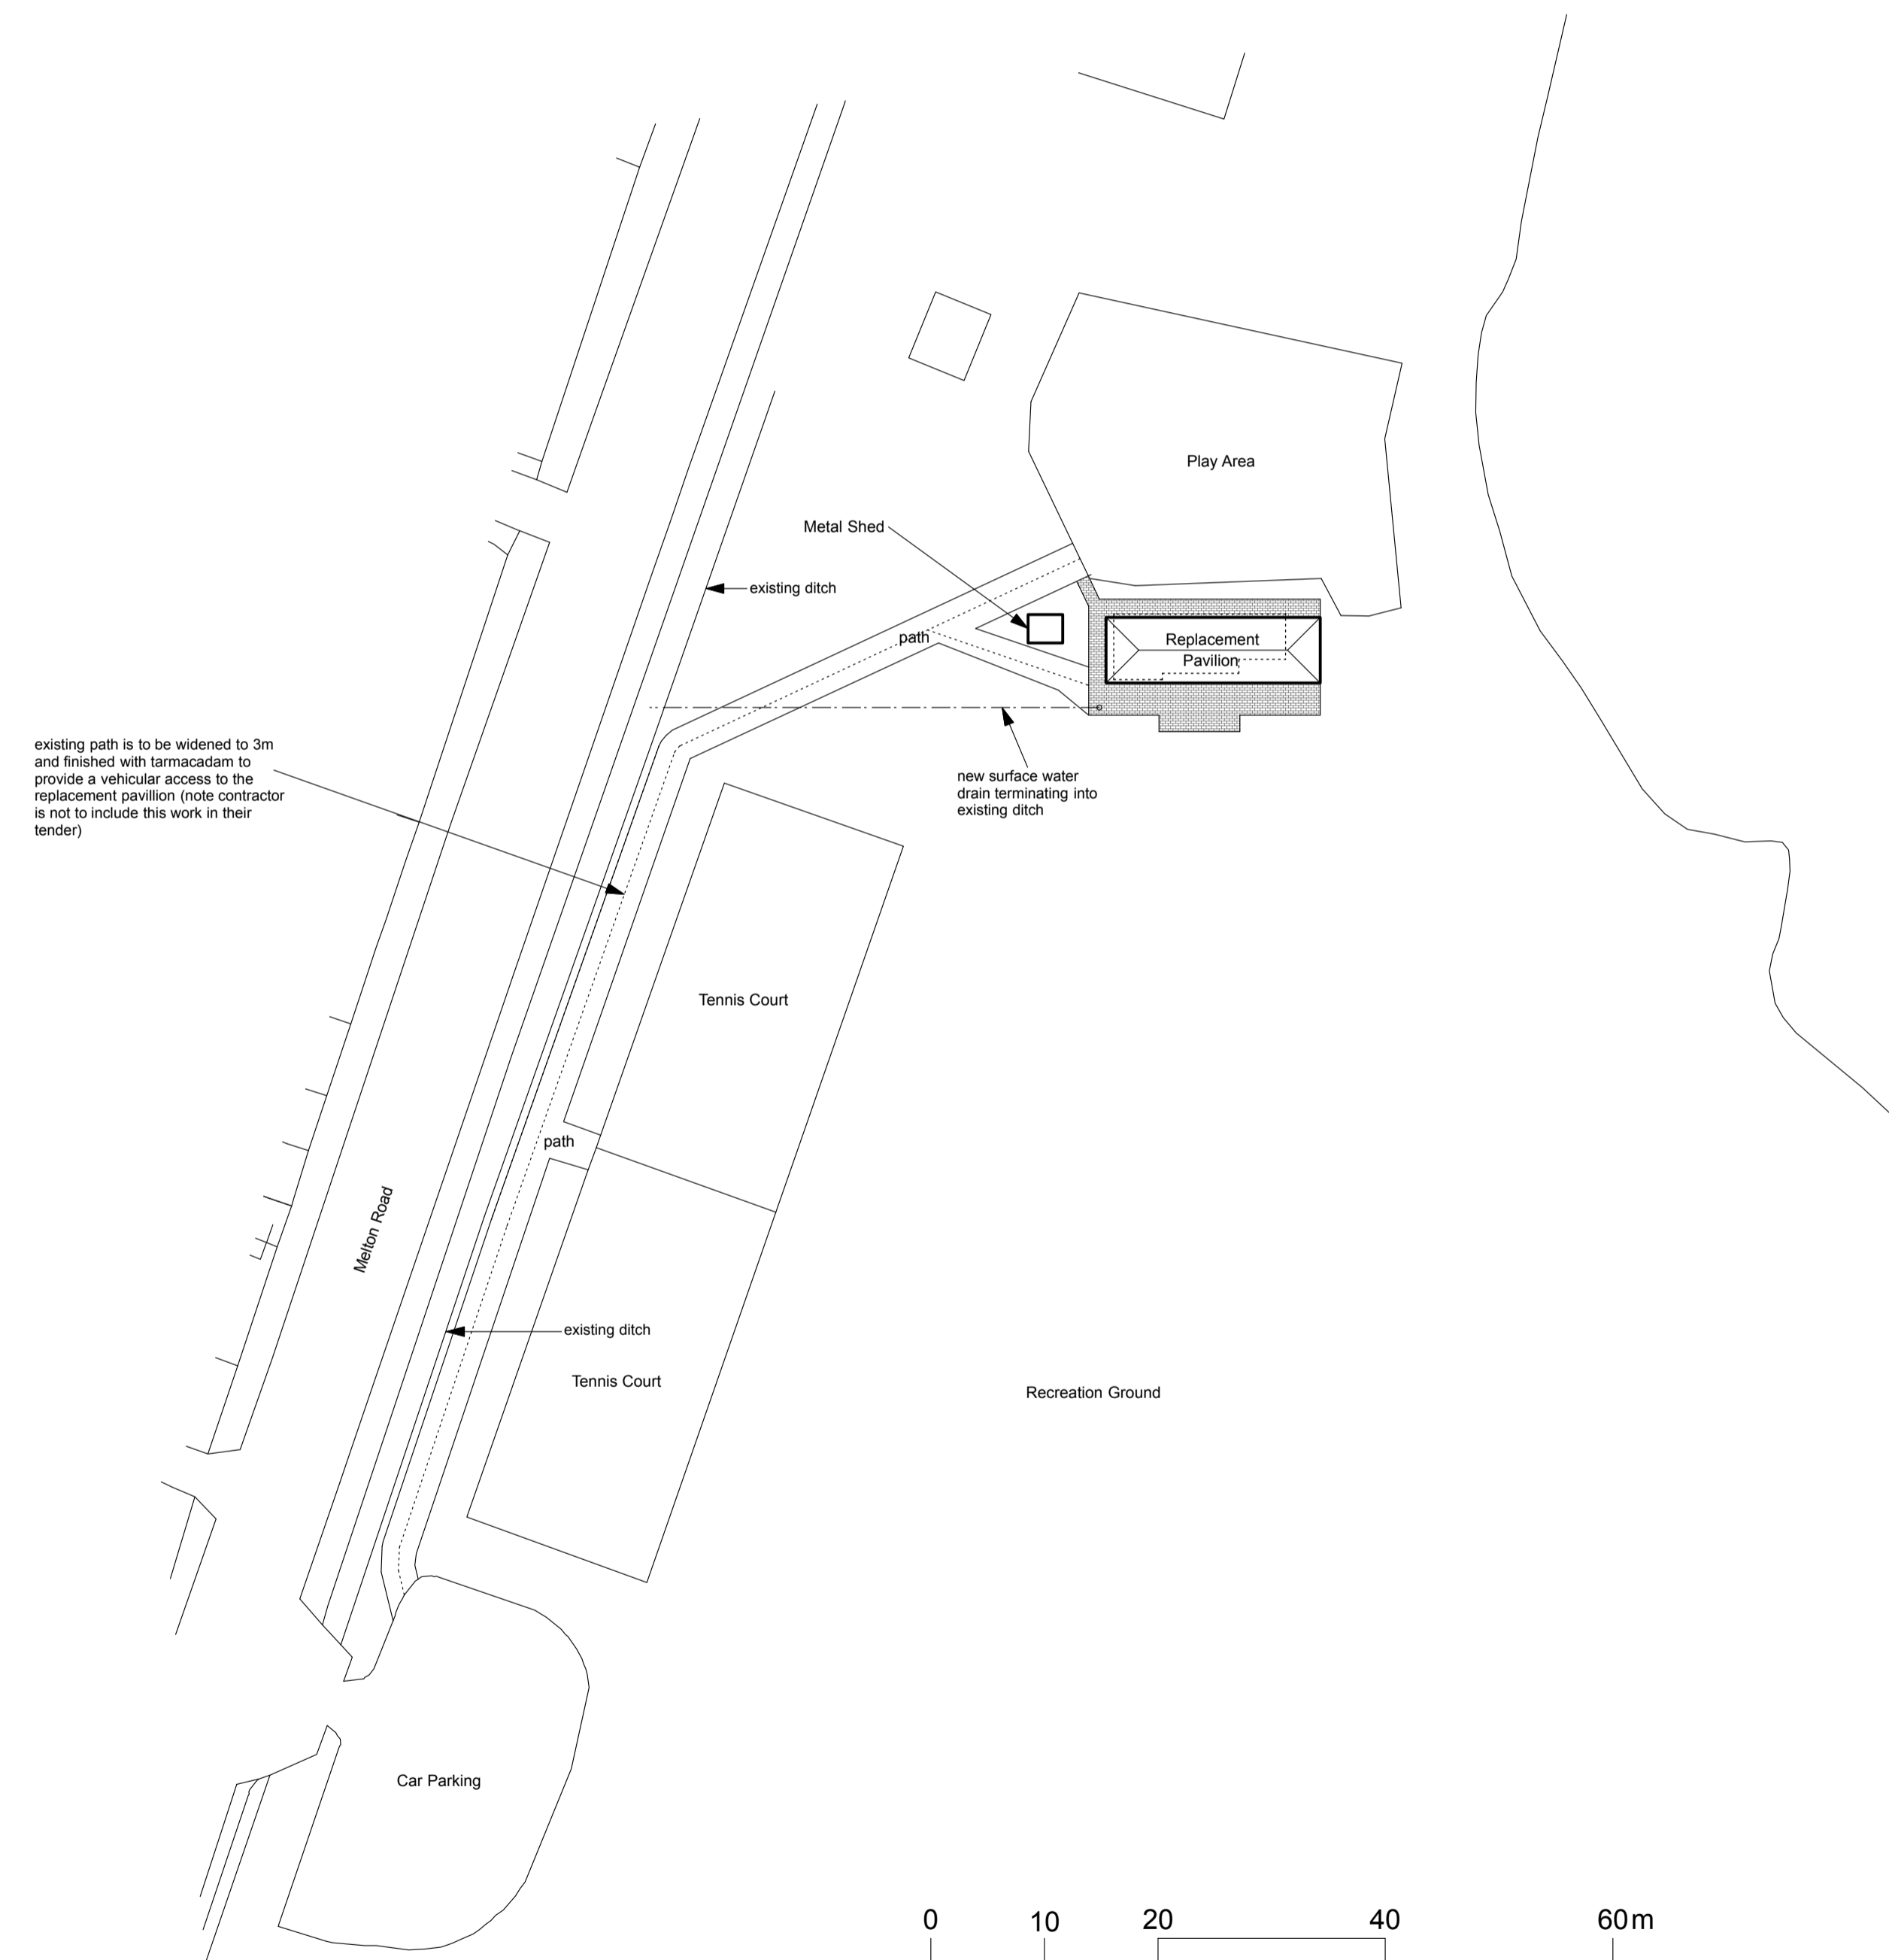 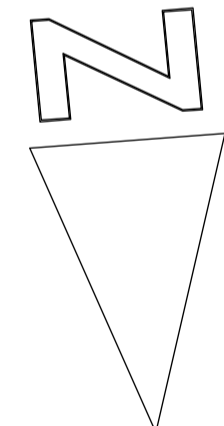 

BLOCK PLAN 1:500 SCALE



revision	date	description	drawn	checked
A	March 2021	Details etc added for Planning Application		
project Replacement Pavilion At Melton Playing Field, Melton Road, Melton, Woodbridge IP12 1NH.				
drawing Scheme Drawing Plan, Elevations & Block Plan				
date	scale	drawn	checked	
December 2020	1:100 & 1:500 @ A1	AW	AW	
job ref	drawing	revision		
6261	2	A		



10A Quay Street, Woodbridge, Suffolk, IP12 1BX  
 01394 382544  
 www.mullinsdowse.co.uk