


6 Rixon Crescent, IP12 1TQ

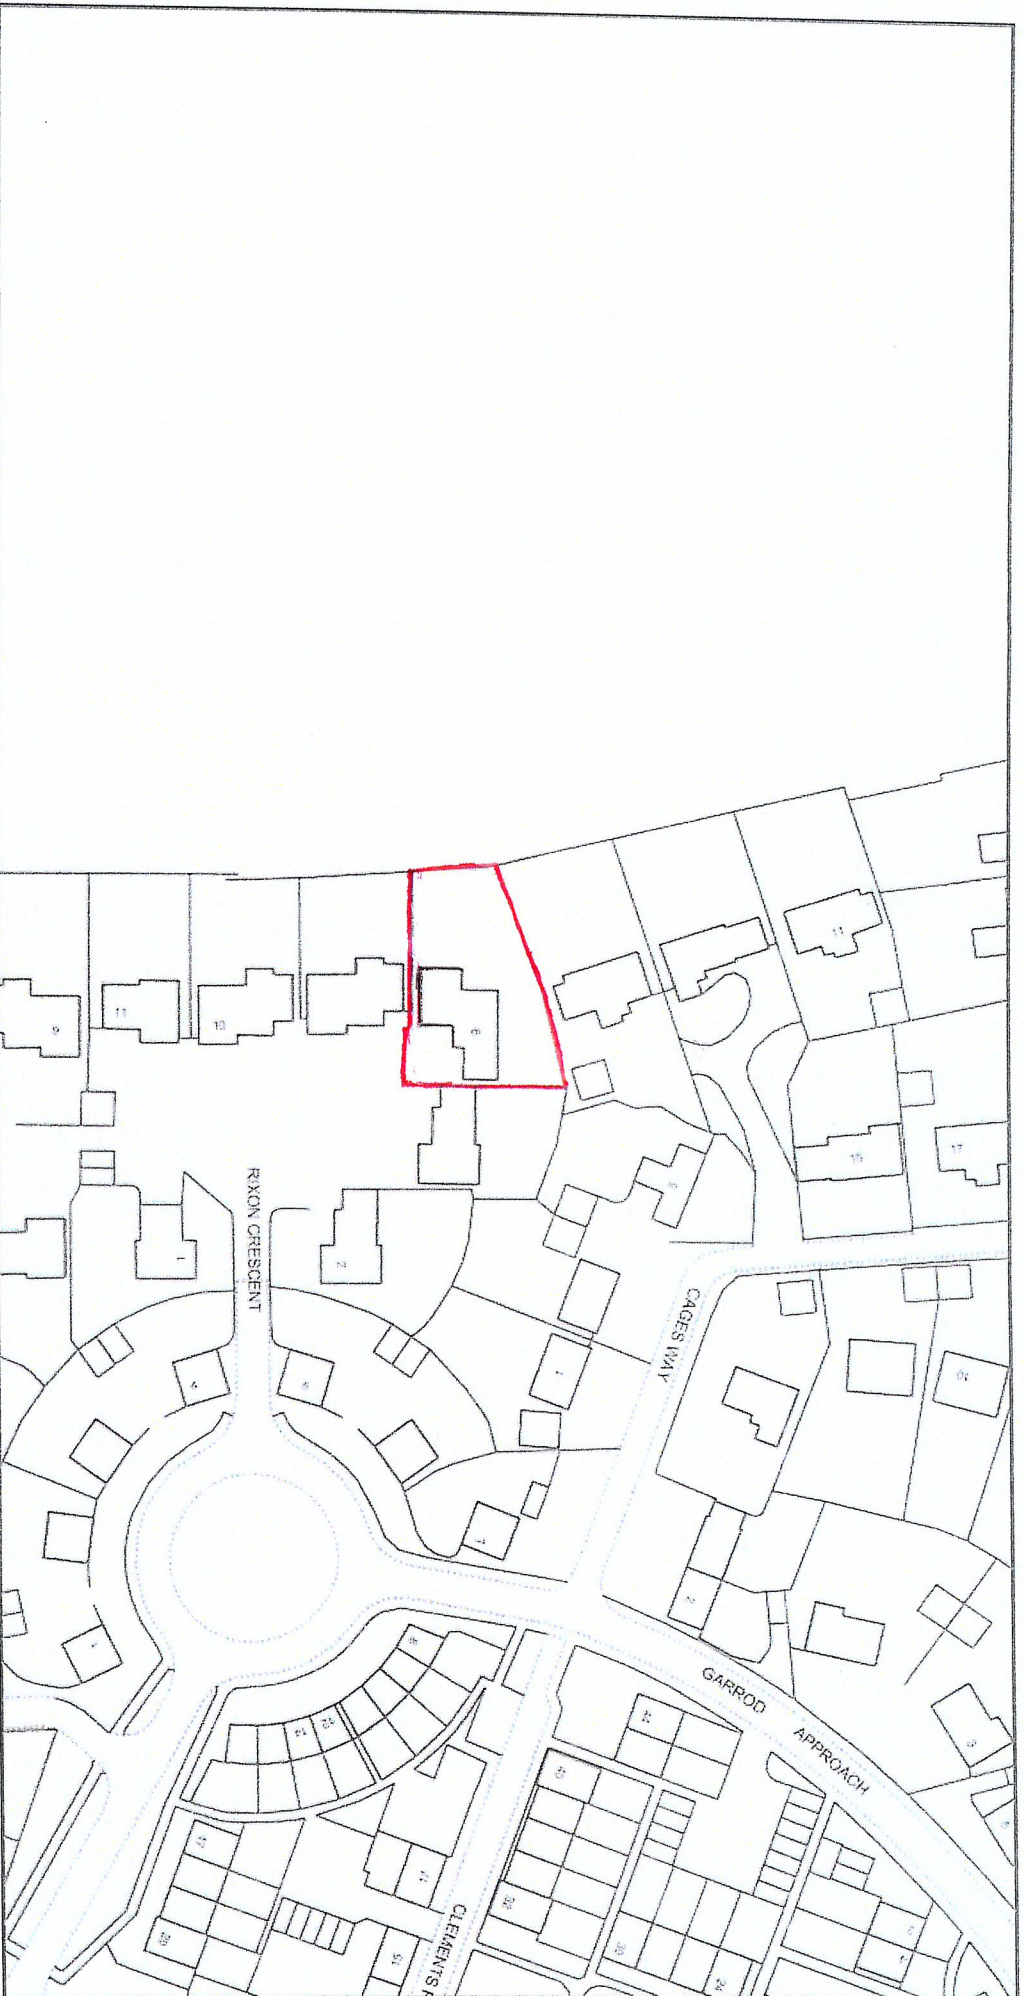

Plan Produced for: Mr & Mrs Reeve

Date Produced: 31 Oct 2017

Plan Reference Number: TQRQM17304163910050

Scale: 1:1250 @ A4