


Looking south along access track with new 2.45m high fence on right.



Looking north along access track with new 2.45m high fence on left

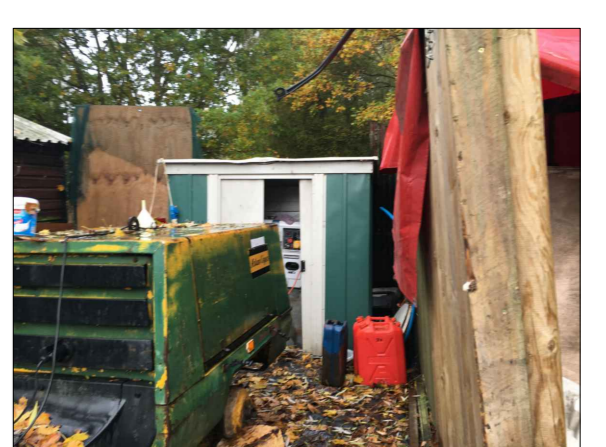

Looking west at green/white metal generator shed



Looking north towards timber shed



Looking north at solar panels

Site Layout Plan

scale 1:200
0 1 2 3 4 5 6 7 8 9 10m



LAST & TRICKER PARTNERSHIP
3 Lower Brook Mews,
Lower Brook Street
Ipswich, Suffolk, IP4 1BA
01473 252961 / 01473 233129
www.lastandtricker.co.uk
info@lastandtricker.co.uk

Client: Mr Robin Gibson

Project: Retention of Solar panels,
Generator shed, Hard core access
track and 2.45m high fence,
at Boat Avail Saxon Reach,
New Quay Lane, Melton, IP12 1BJ

Drawing: Site Layout Plan

Date: Dec '17 Scale: 1:200 at A1 Drawn: BR

Job No: 5221 Drwg No: 2 Revision: -