
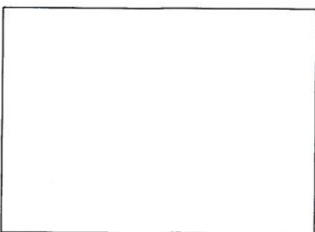
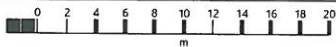


5 St Audreys Park Road

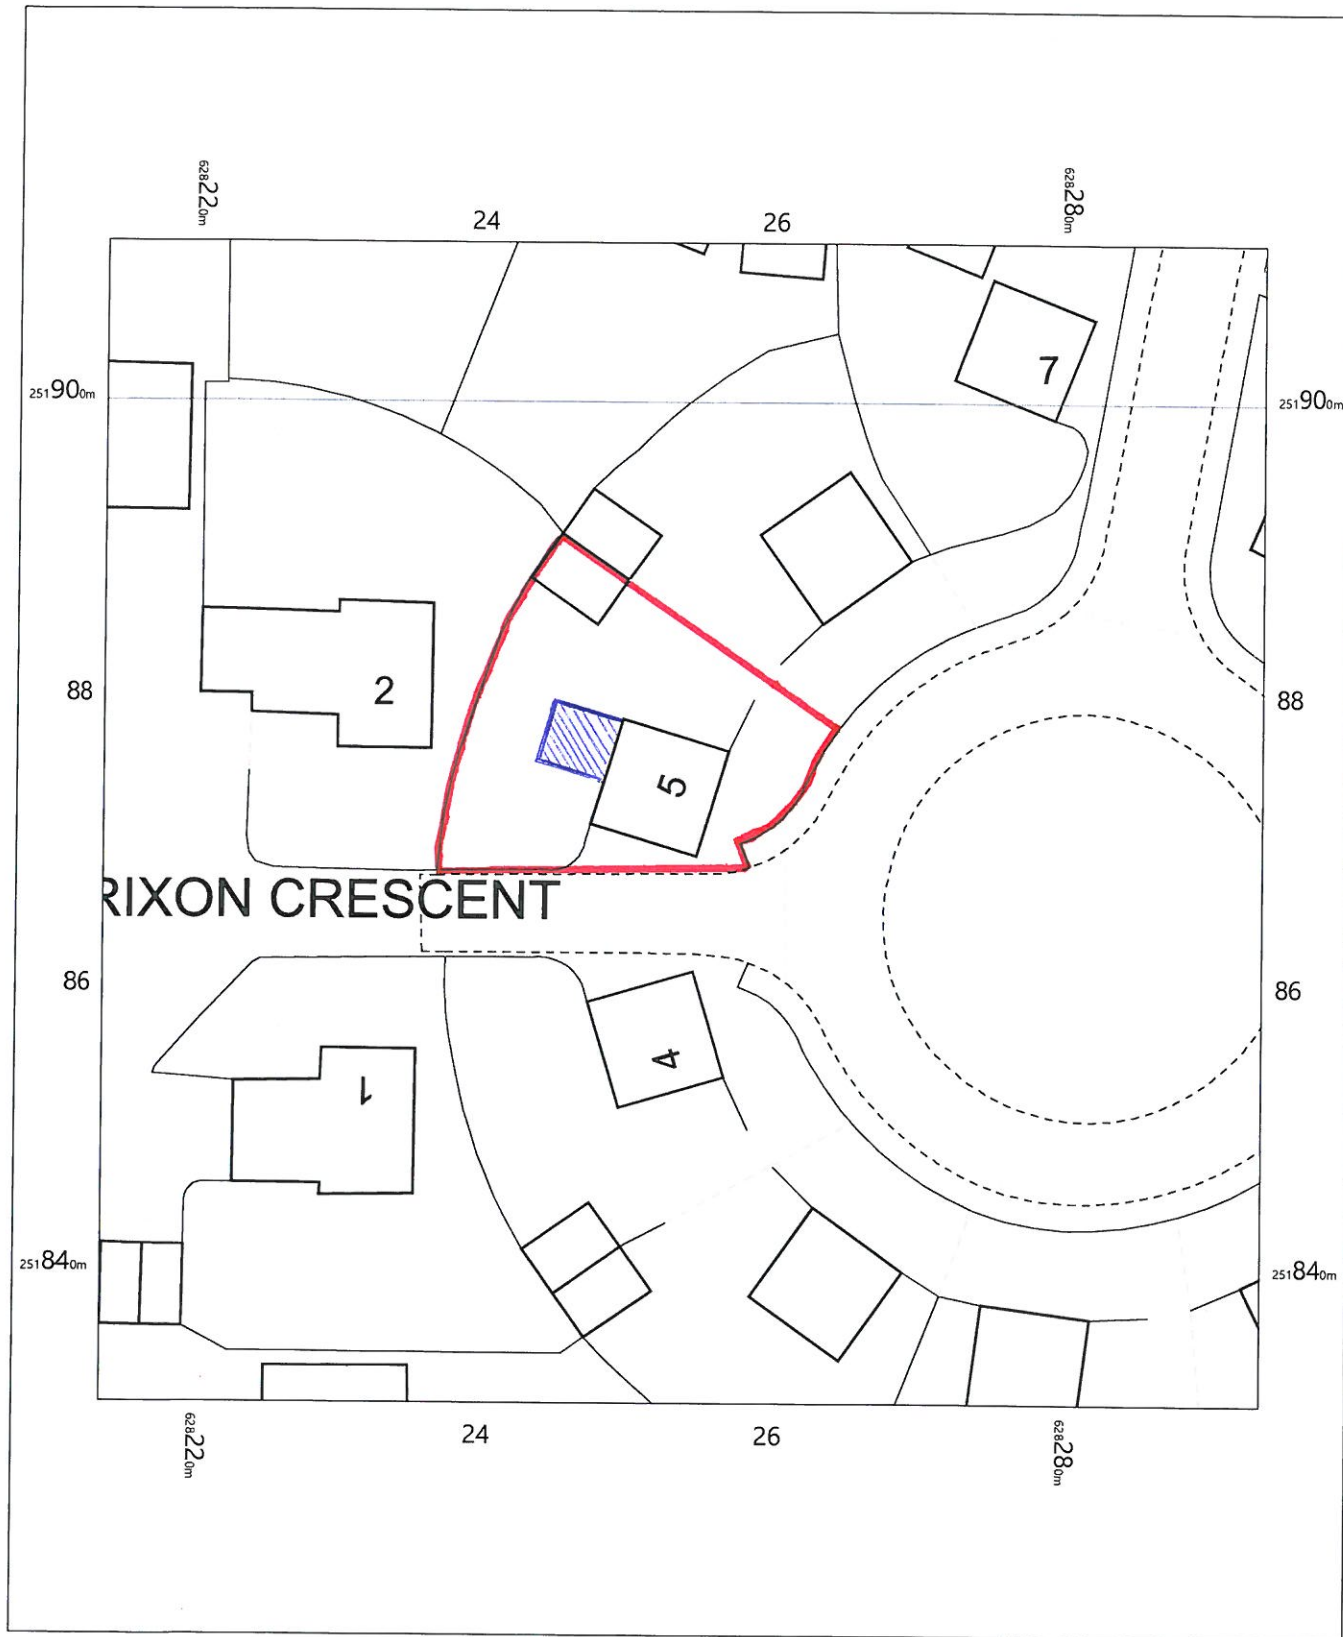

OS MasterMap 1250/2500/10000 scale
Wednesday, January 31, 2018, ID: BLJT-00686655
www.planningapplicationmaps.co.uk

1:500 scale print at A4, Centre: 628254 E, 251871 N

©Crown Copyright Ordnance Survey. Licence no. 100051661

