


# Appendix C

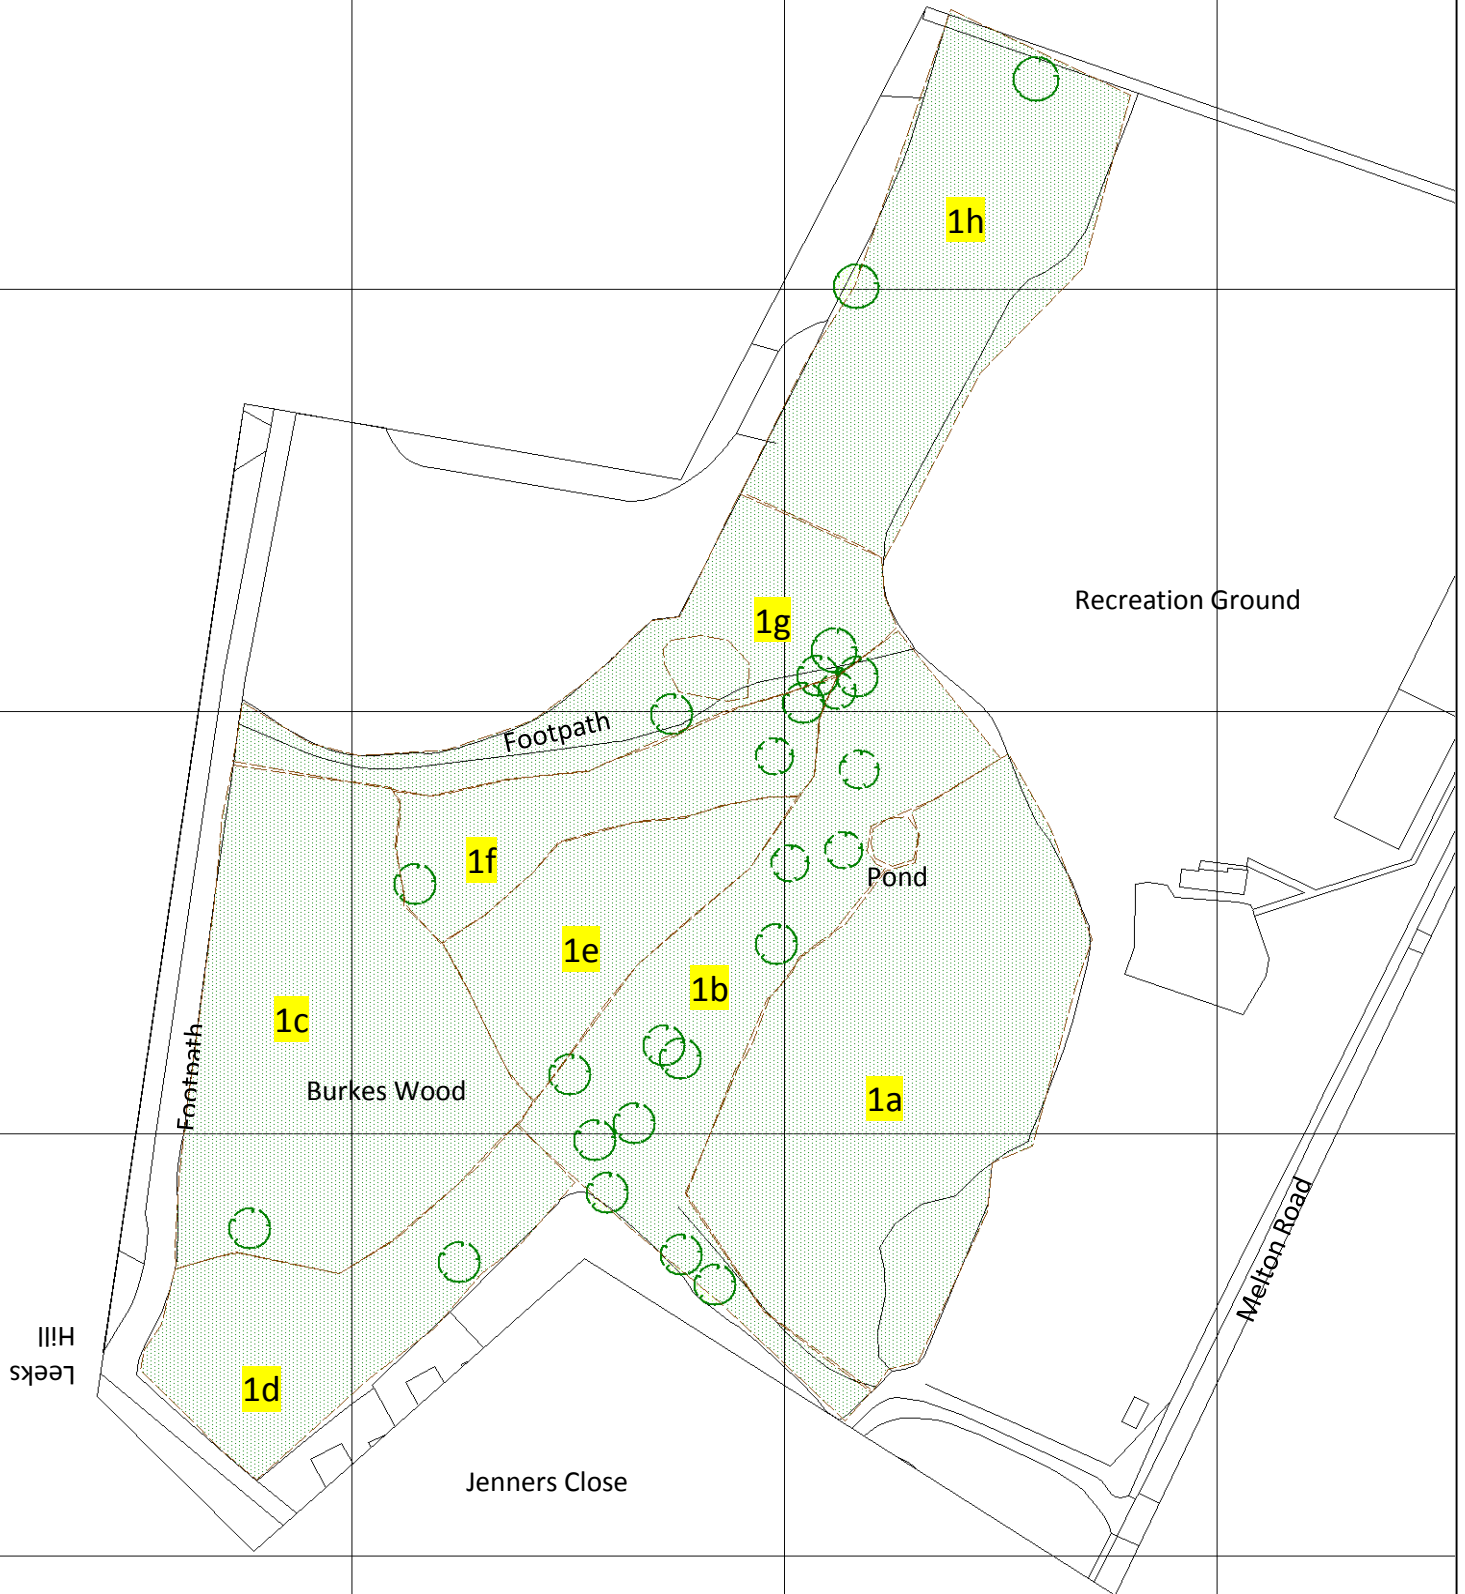

**AlisonK-  
Arboriculture**  
Tel: 01473 652552  
Mob: 07425 389786.  
Email:  
ali@alisonk.co.uk

## Burkes Wood, Melton Recreation Ground, Melton.

Project: **Woodland Management Plan**  
Client: **Melton Parish Council.** Plan produced by: **A K Martin**

Plan title: **Appendix C: Sub-compartment boundaries**

Scale: 1:1750 (approx.)

Date: January 2016

