


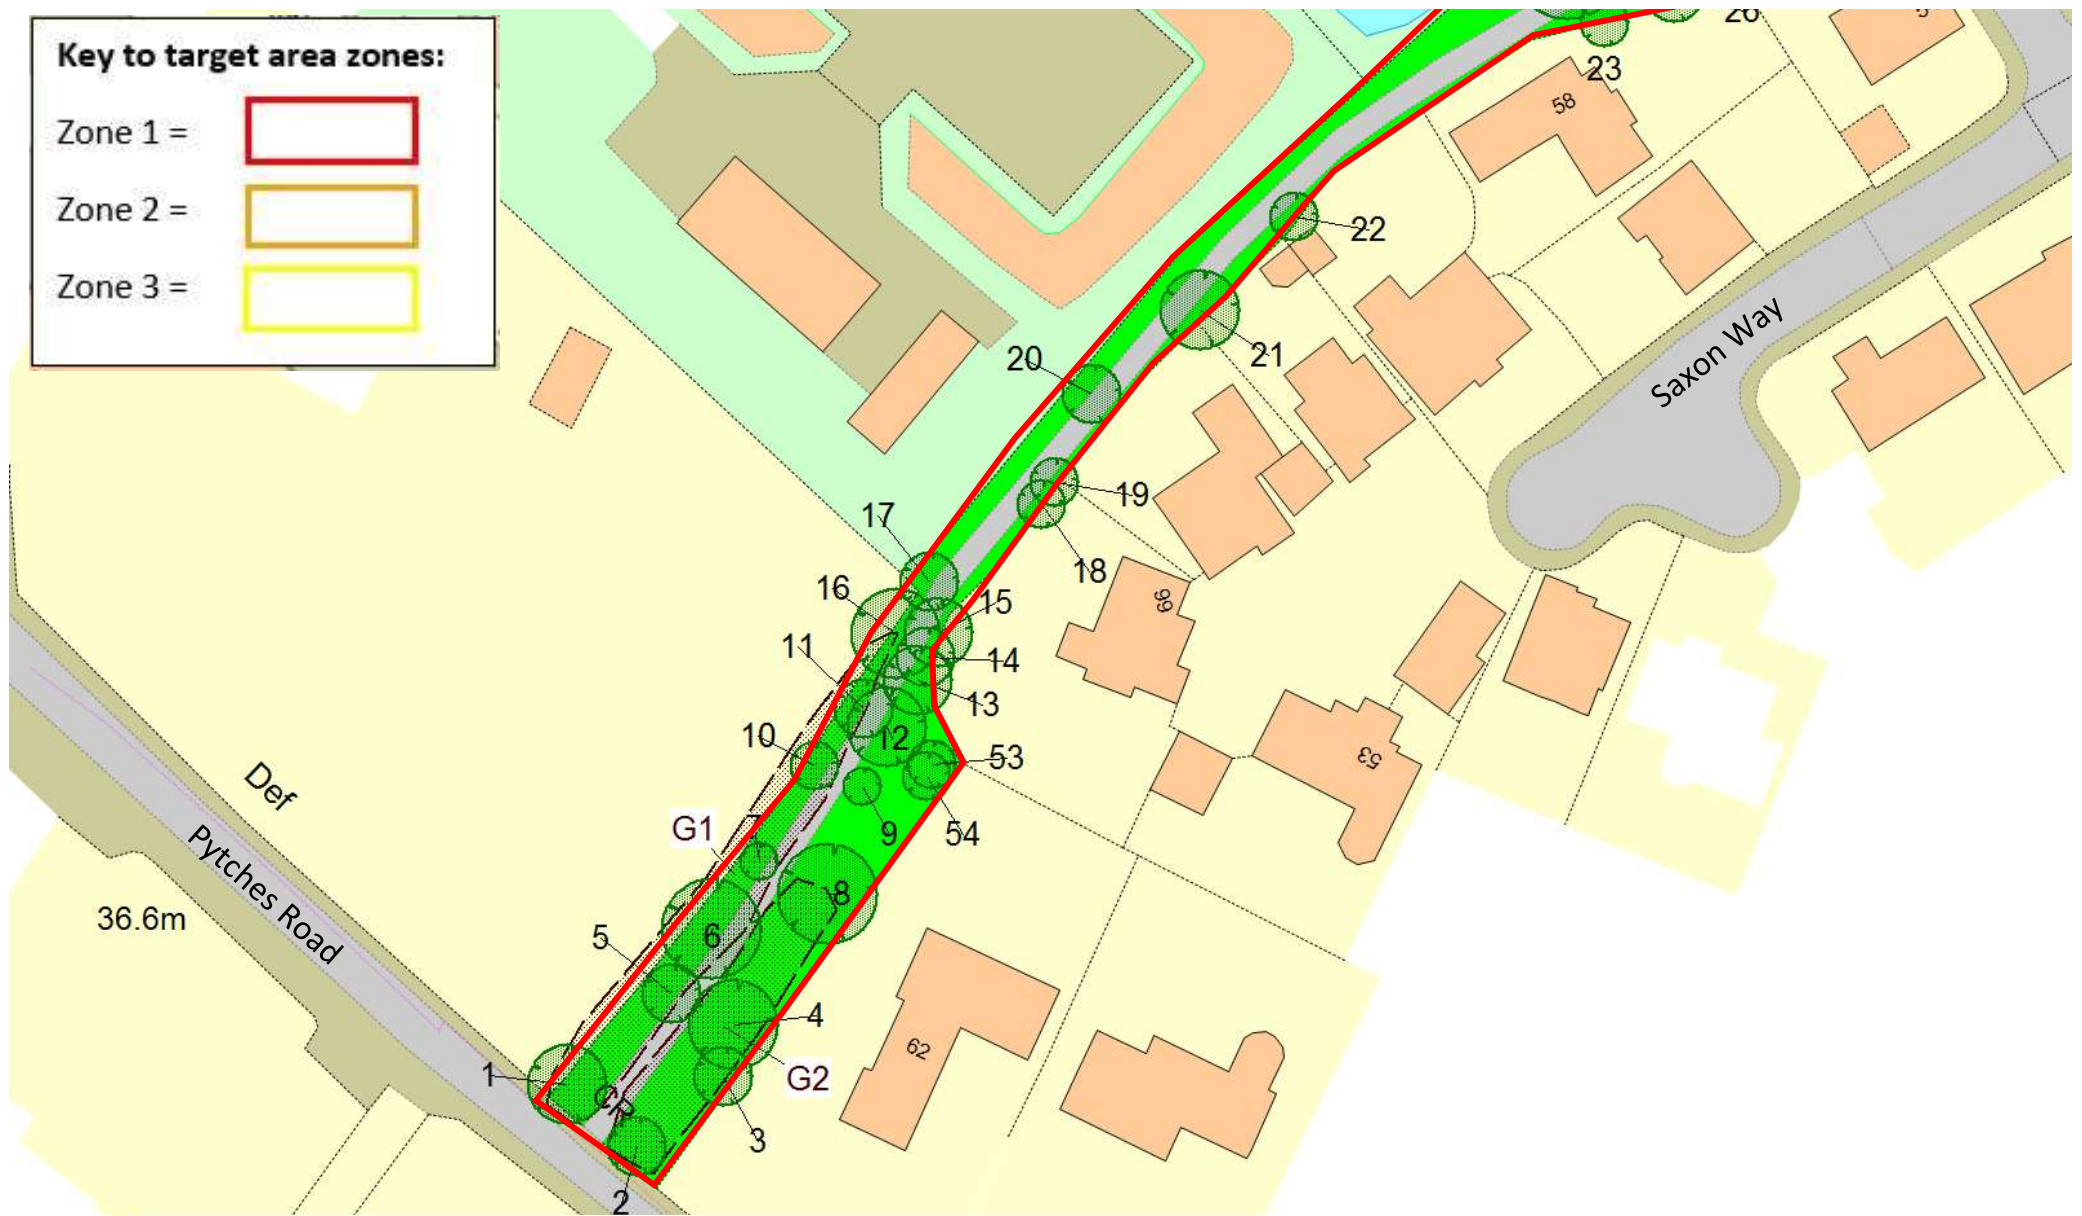


Key to target area zones:

- Zone 1 = 
- Zone 2 = 
- Zone 3 = 



Project: **Adopted site: Saxon Way footpath (101265) - Tree safety assessment.**


Title: **Appendix C7.1: Saxon Way. Tree location plan.**

Client: **Melton Parish Council.**

Plan produced by: **Mrs A K Martin**

Scale: Not to Scale

Date: Jan 2021

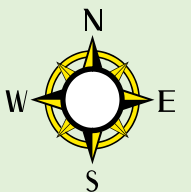

AlisonK-Arbiculture.

Tel: 01473652552. Mob: 07425389786. Email: ali@alisonk.co.uk