


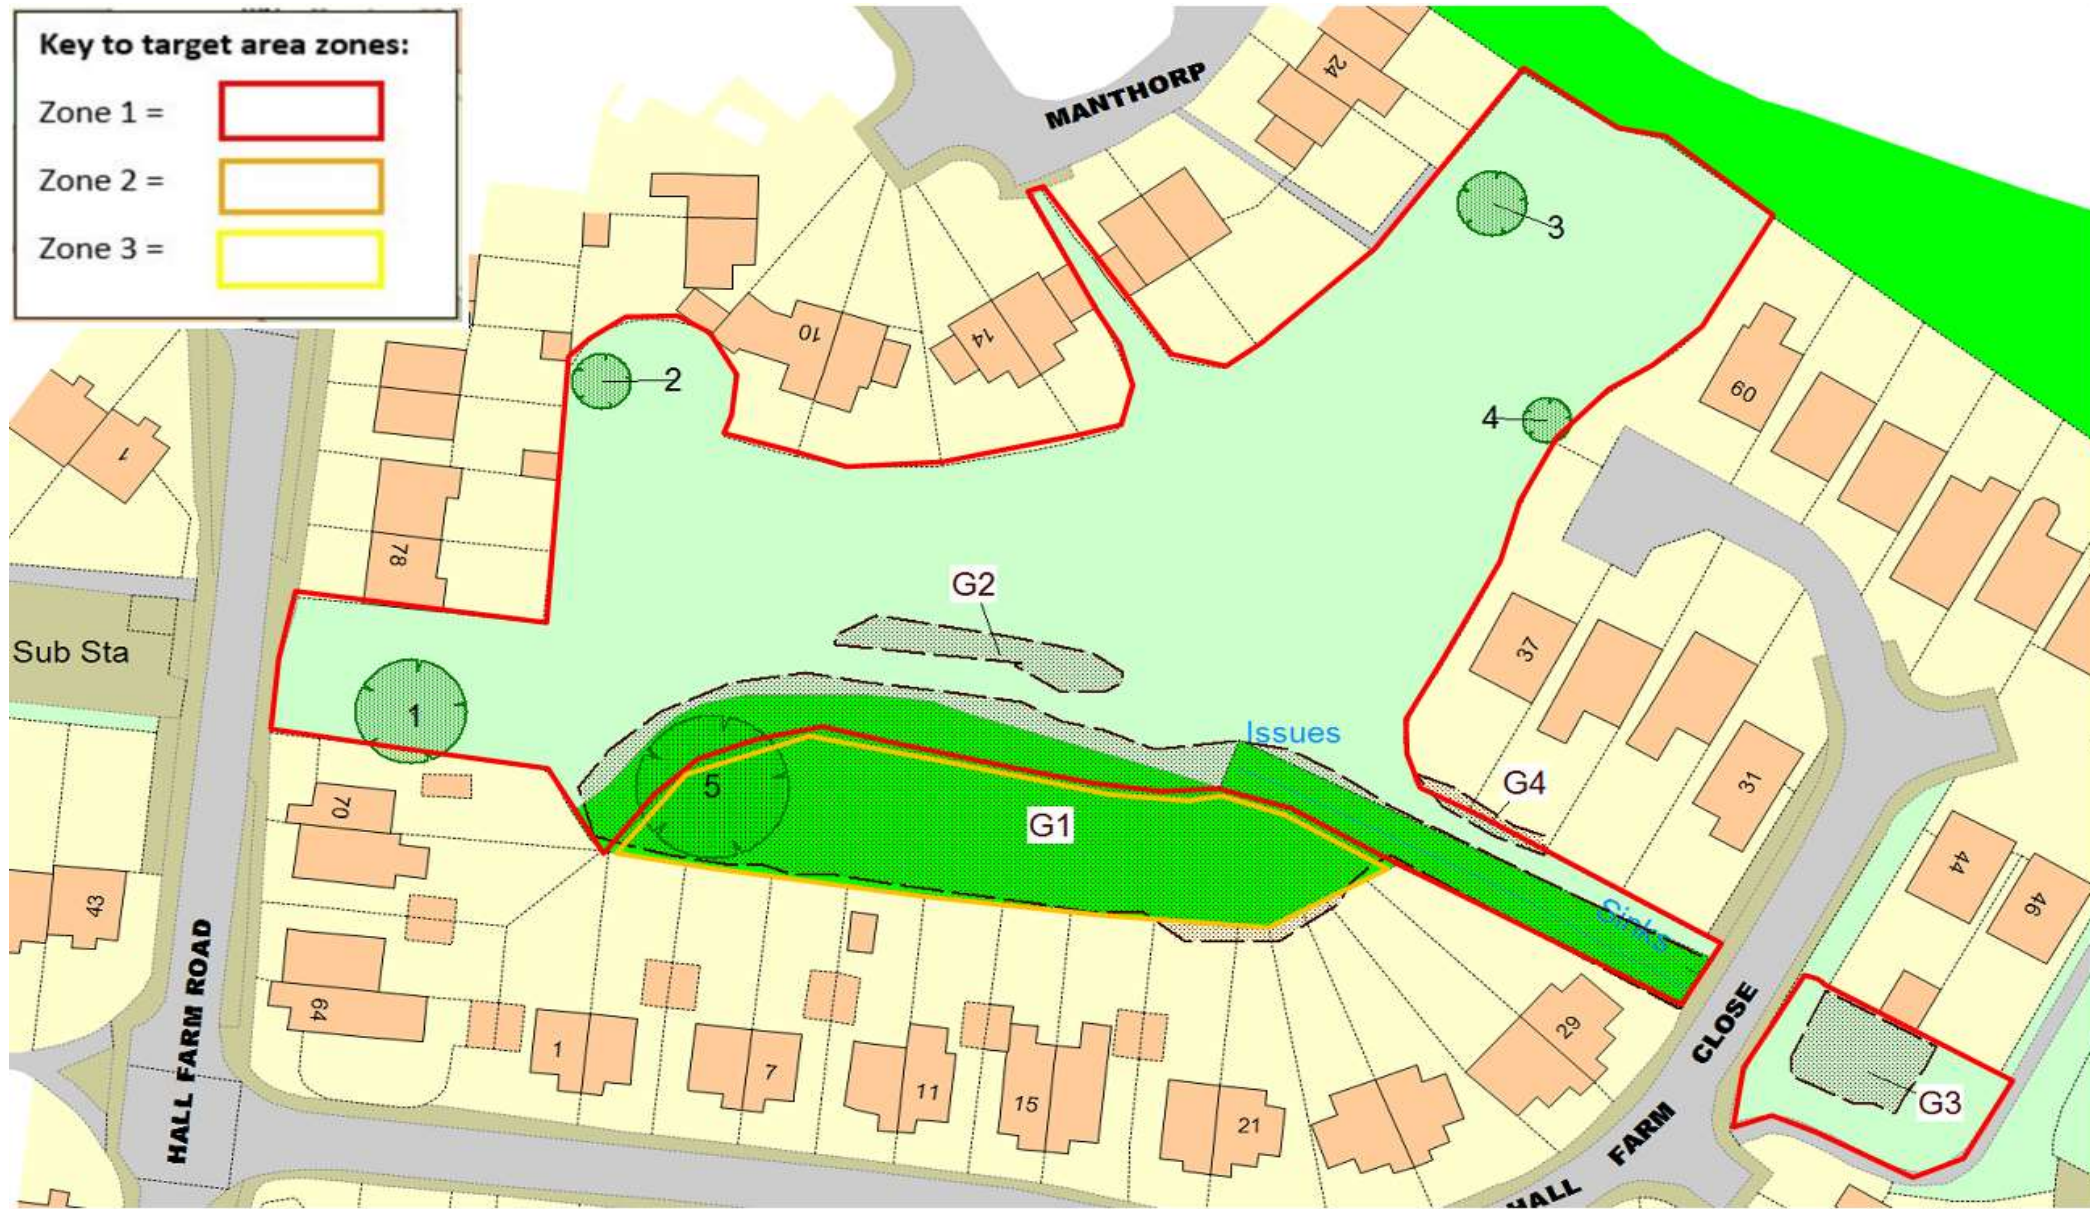


Key to target area zones:

Zone 1 = 

Zone 2 = 

Zone 3 = 



Project: **Adopted site:** Hall Farm Road (100261) and Hall Farm Close (100440) - Tree safety assessment.


Title: **Appendix C1:** Hall Farm Road and Close - Tree location plan.

Client: **Melton Parish Council.**

Plan produced by: **Mrs A K Martin.**

Scale: Not to Scale

Date: March 2021

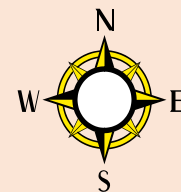

AlisonK-Arbiculture.

Tel: 01473652552. Mob: 07425389786. Email: ali@alisonk.co.uk