


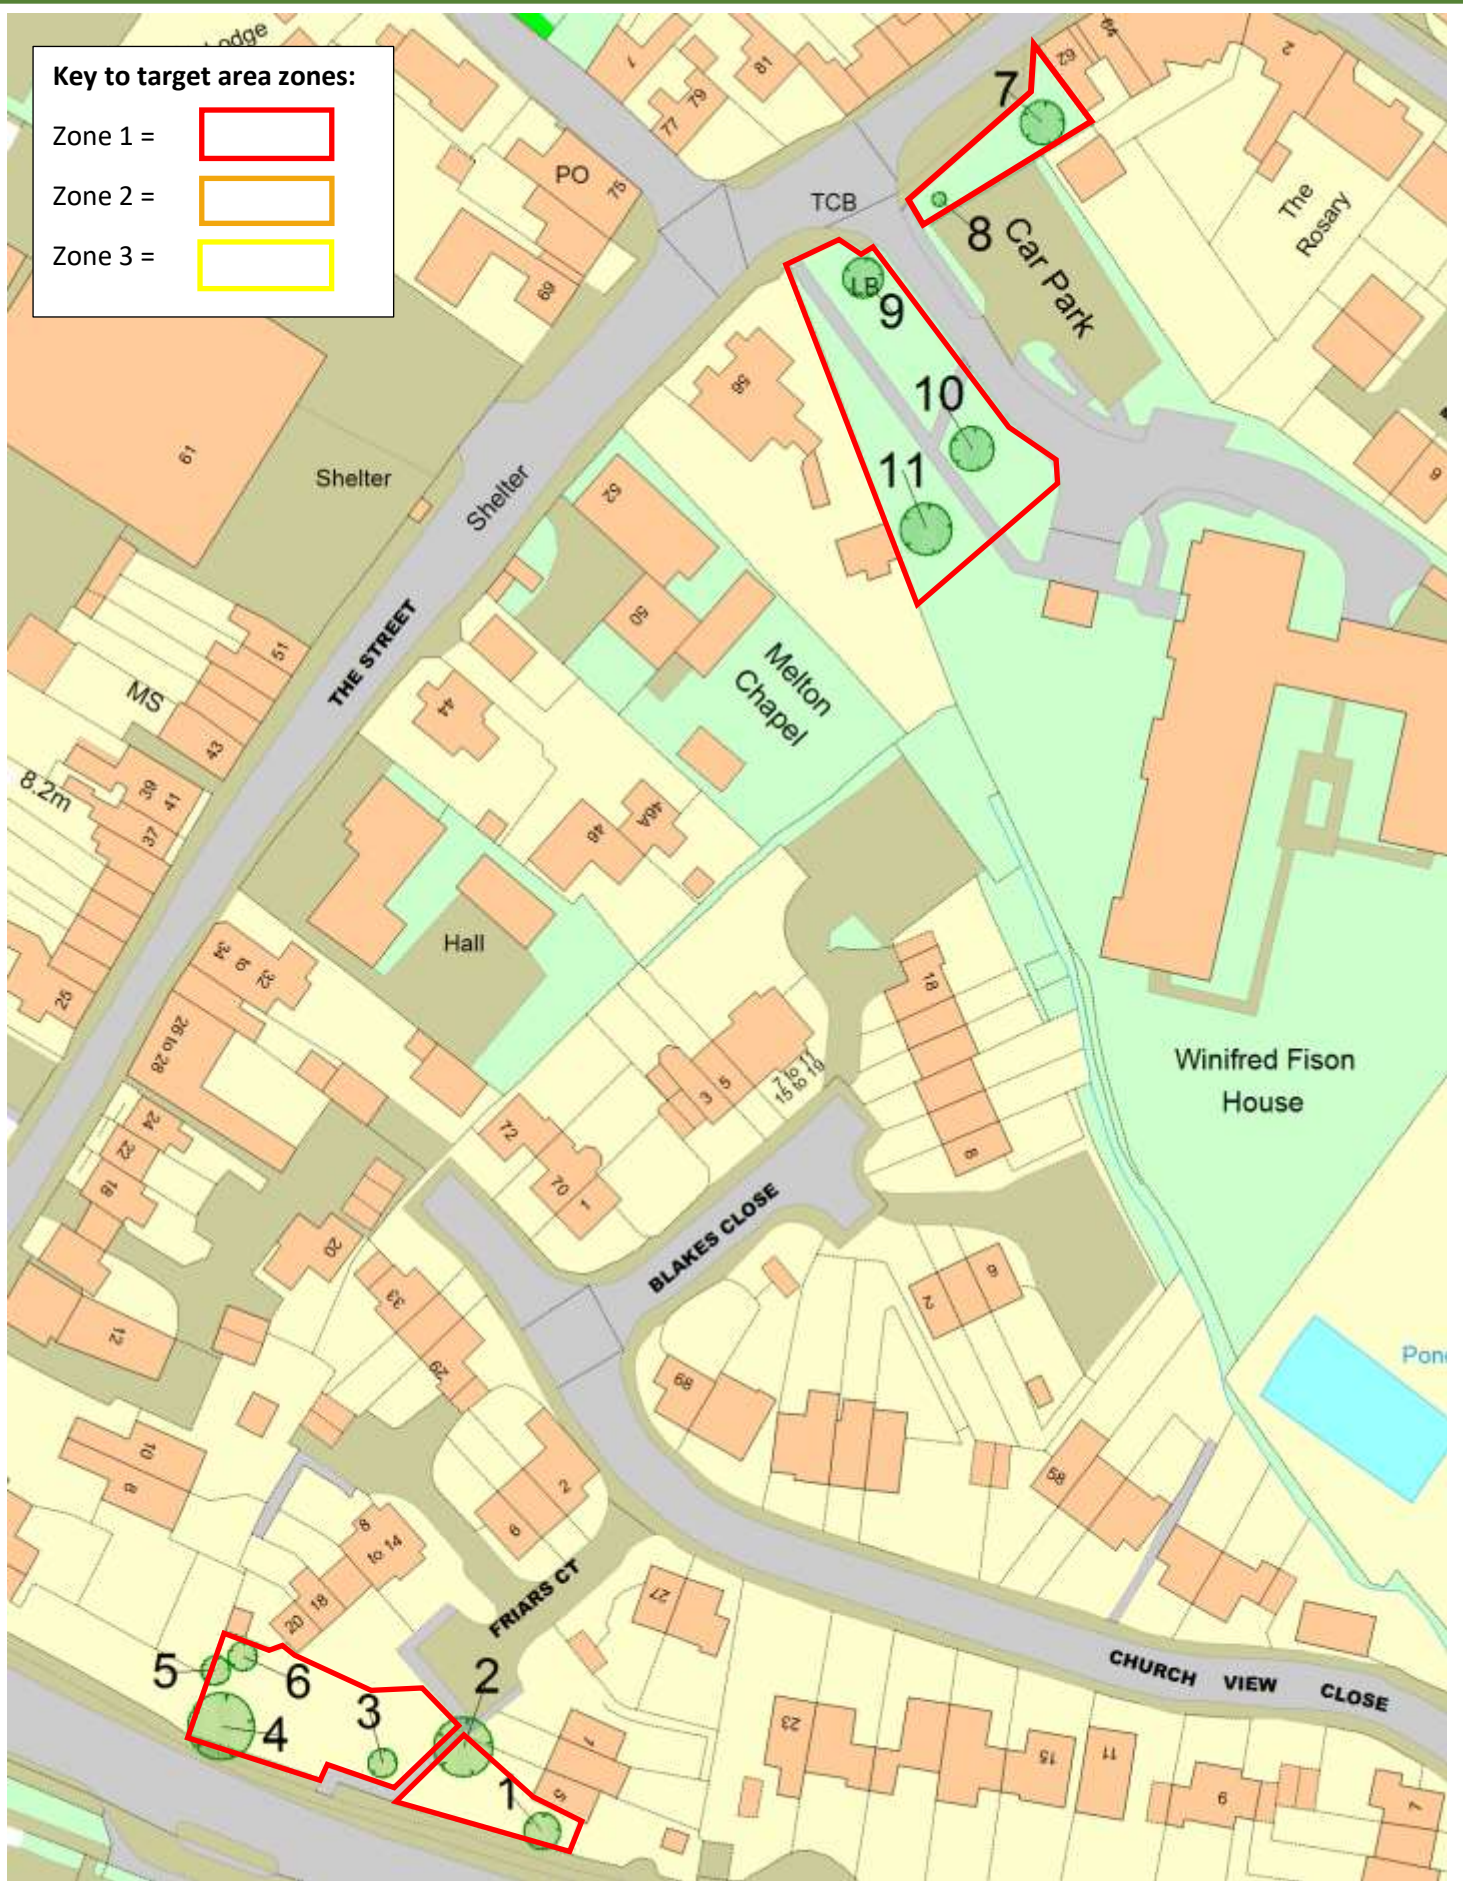



**Key to target area zones:**

- Zone 1 = 
- Zone 2 = 
- Zone 3 = 



Project: **Adopted sites:** Land adj. The Street & Friars Court (101071) & (101072) -Tree safety assessment  
 Title: **Appendix C2: The Street & Friars Ct-Tree Location Plan.**  
 Client: **Melton Parish Council.** Plan produced by: **A K Martin.**

Scale: Not to Scale  
 Date: March 2021

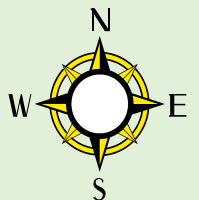

**AlisonK-Arbiculture.** Tel: 01473 652552. Mob: 07425 389786 Email: ali@alisonk.co.uk