

**Key to target area zones:**


Zone 1 =



Zone 2 =



Zone 3 =

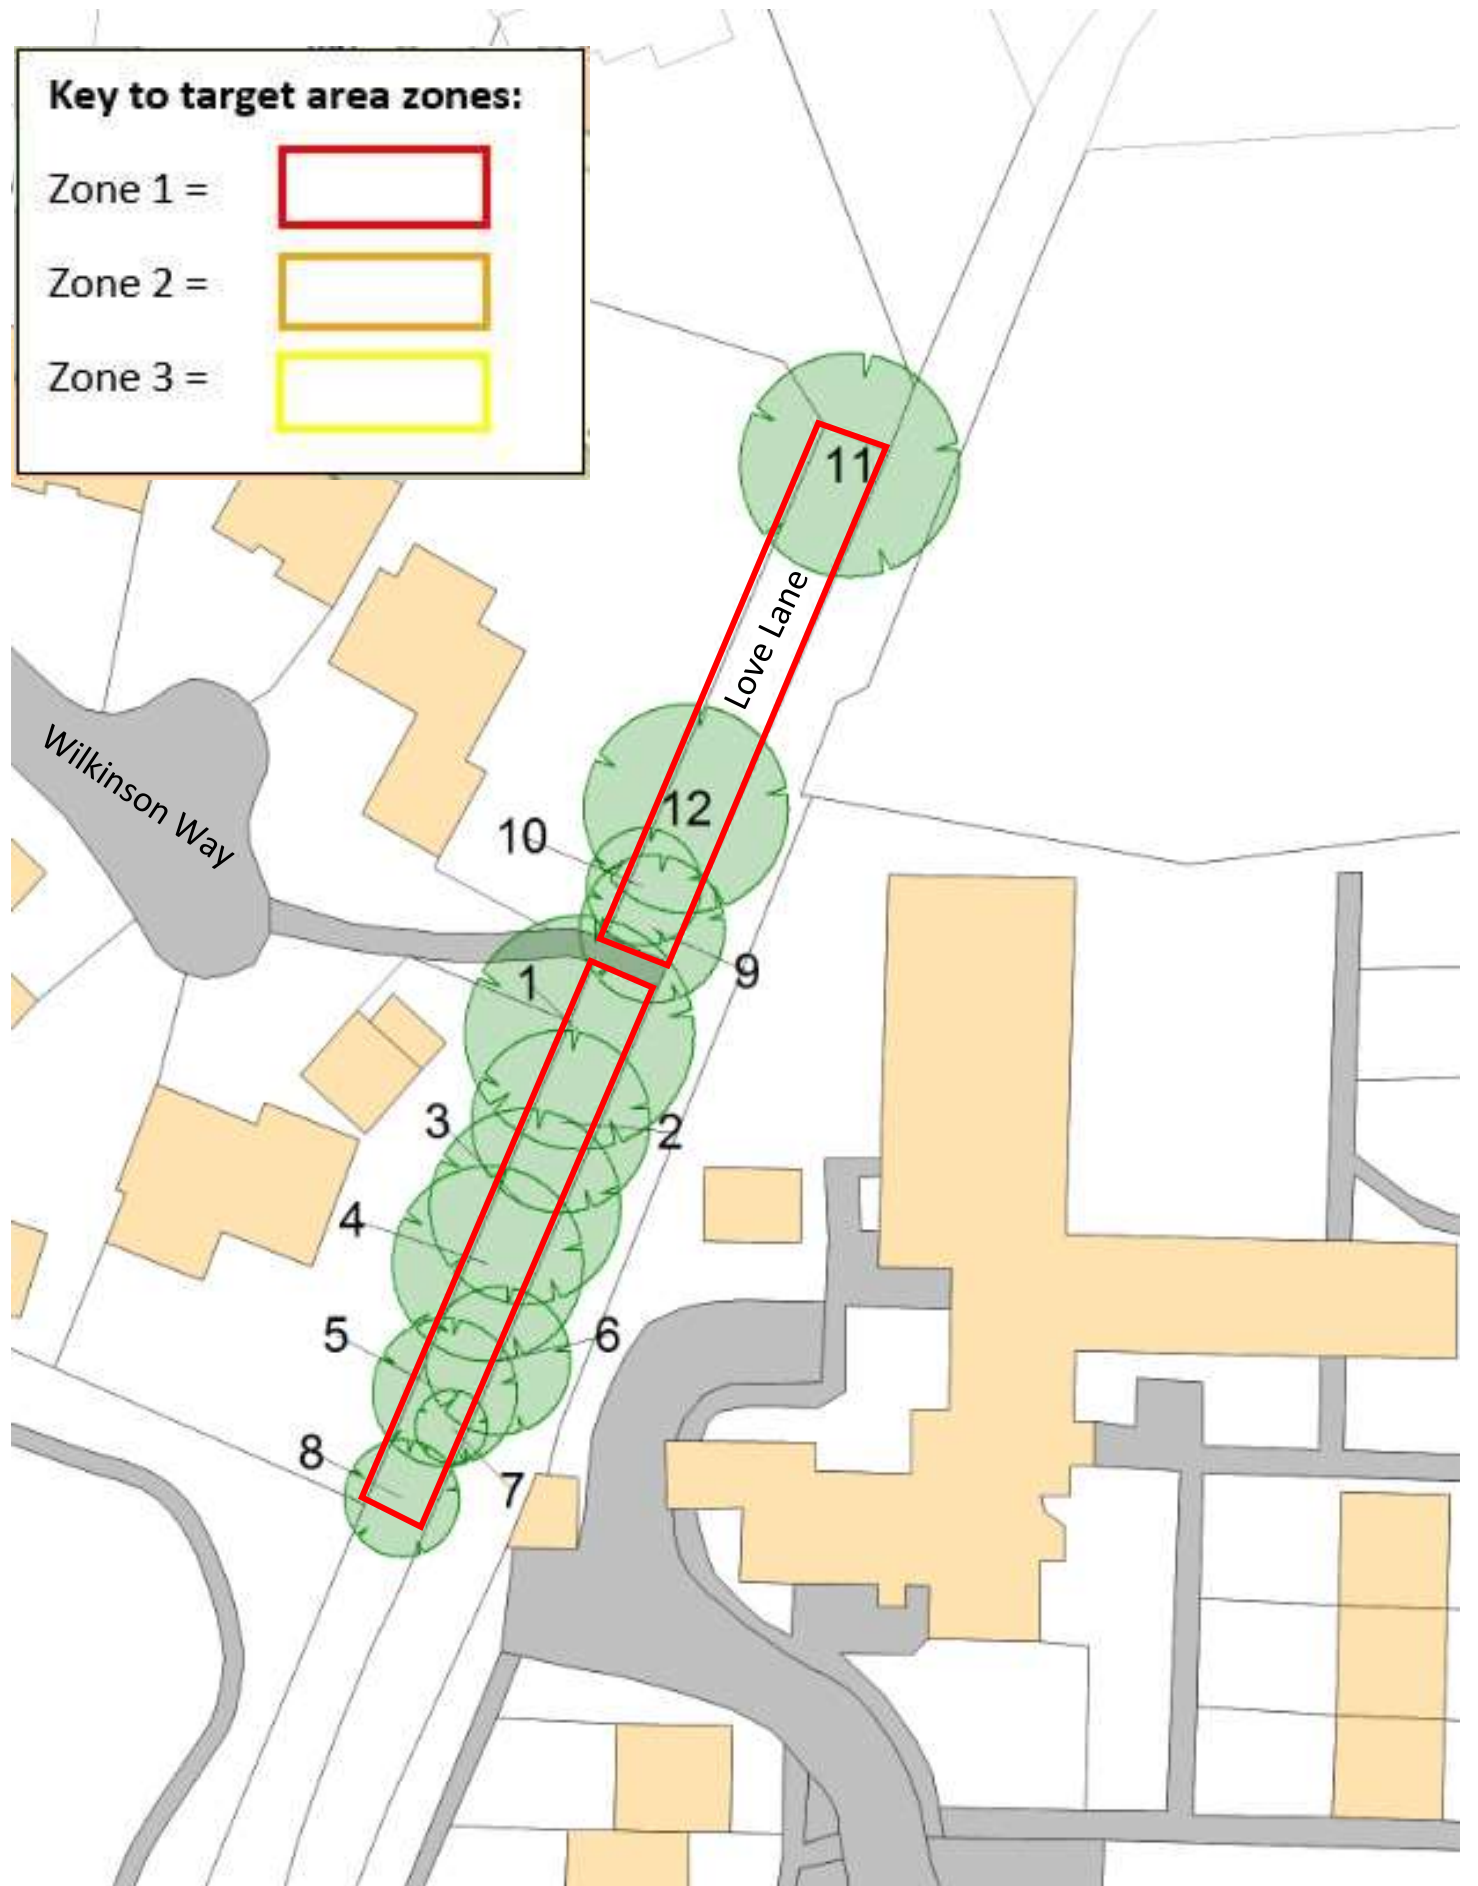


Project: **Adopted sites:** Love Lane (100752) and (100753)  
-Tree safety assessment.

Title: **Appendix C4:** Love Lane -Tree Location Plan.

Client: **Melton Parish Council.** Plan produced by: **A K Martin.**

Scale: Not to Scale

Date: March 2021

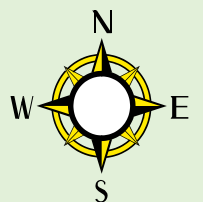

**AlisonK-Arbiculture.** Tel: 01473 652552. Mob: 07425 389786 Email: ali@alisonk.co.uk