

Key to target area zones:


Zone 1 =




Zone 2 =



Zone 3 =

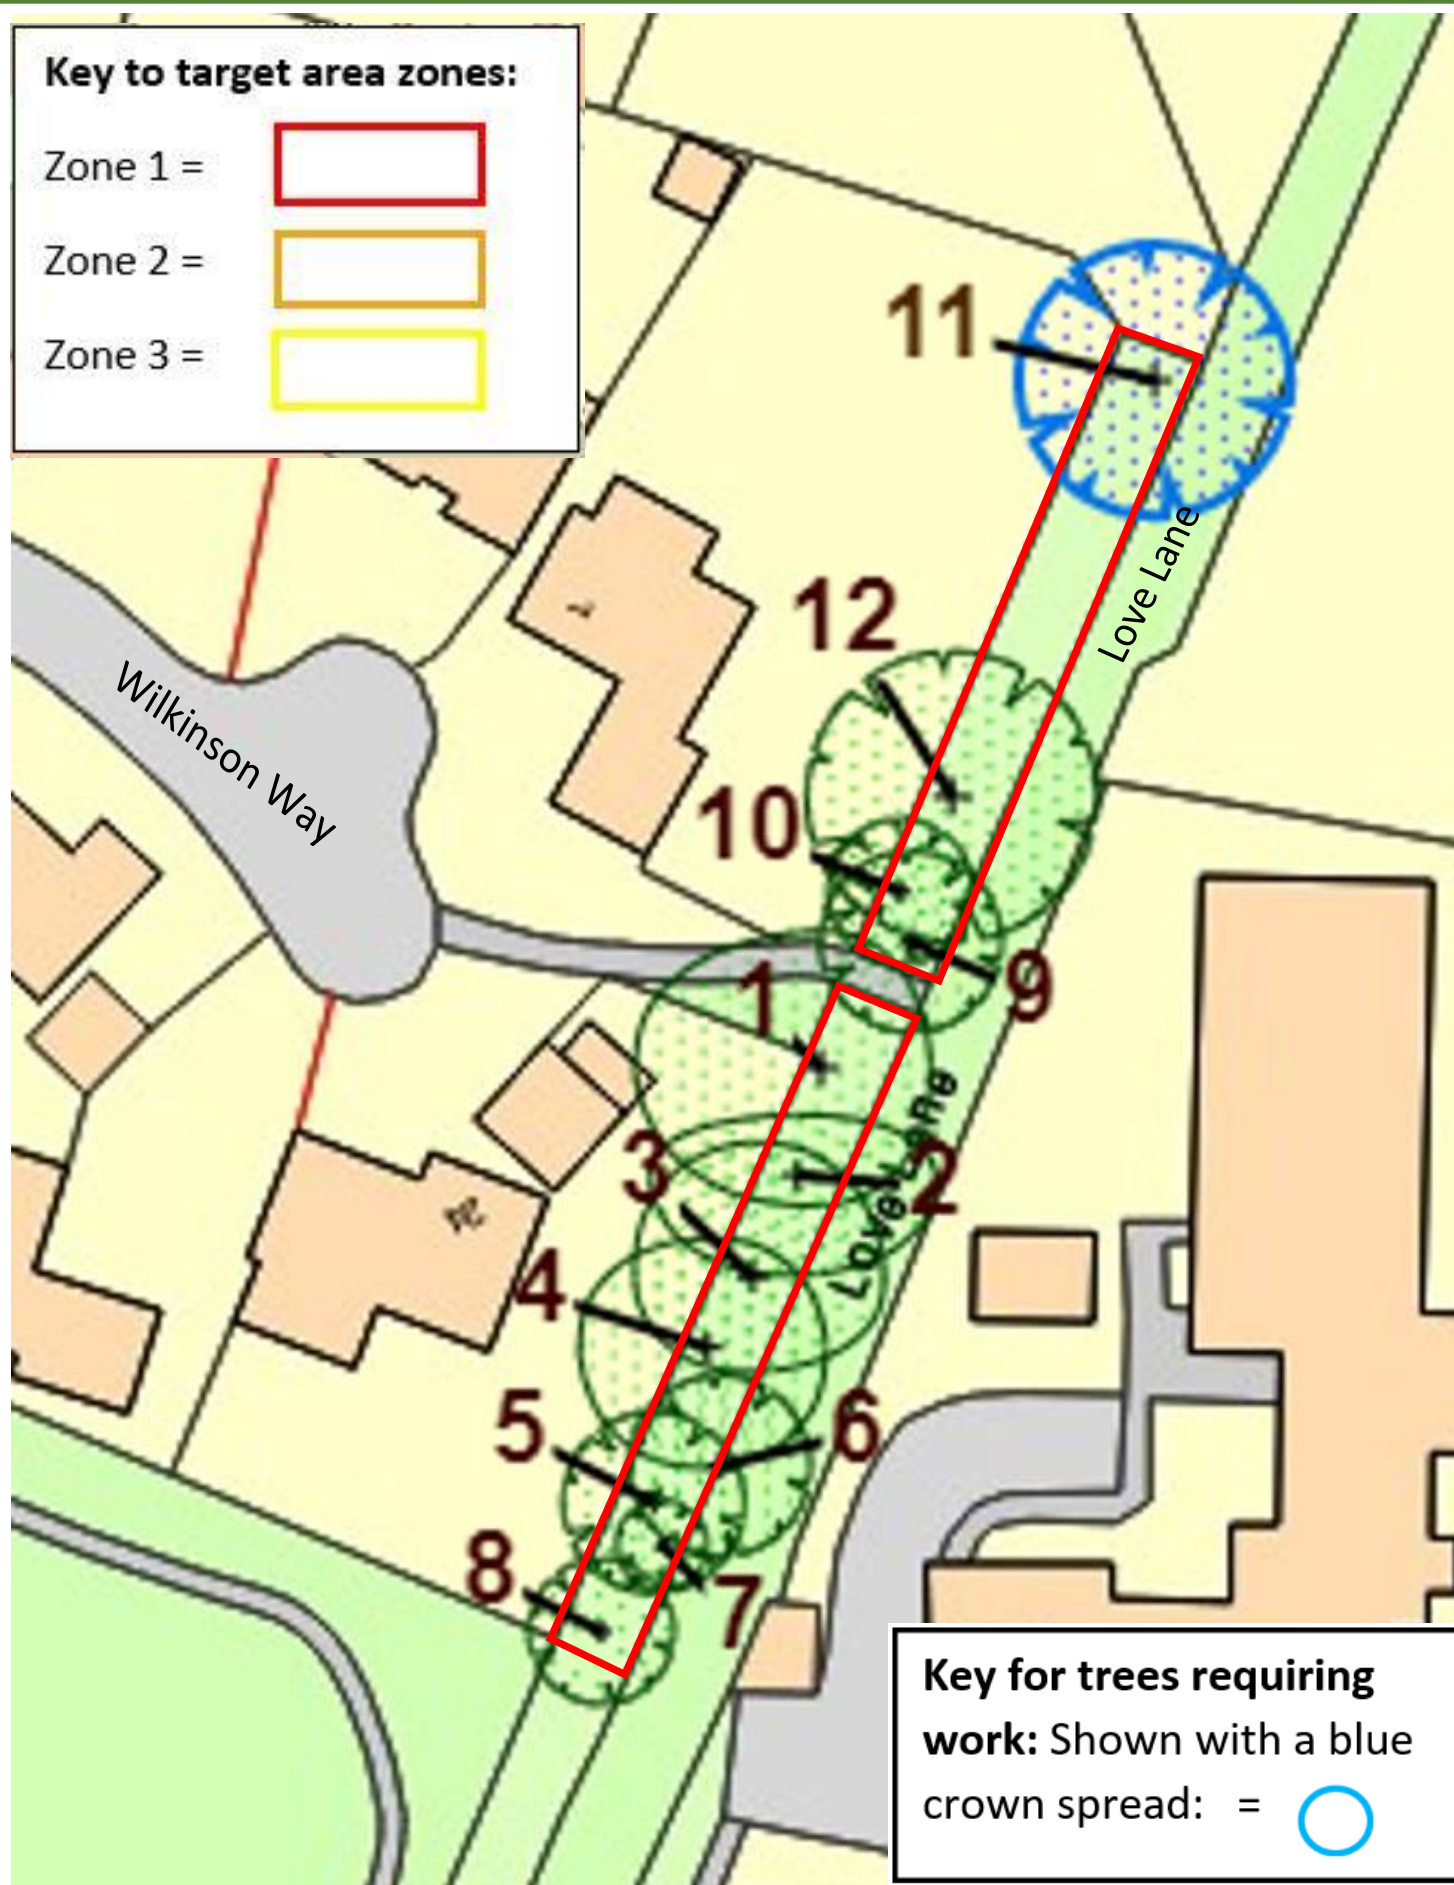


Key for trees requiring work: Shown with a blue crown spread: = 



Project: Tree safety assessment: Love Lane.
 Title: **Appendix C4. REVIEW1: Love Lane** -Tree Location Plan.
 Client: **Melton Parish Council.**
 Plan produced by: **A K Martin-Butler.**

Scale:	Not to Scale
Date:	Sept 2022

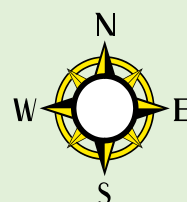

AlisonK-Arbiculture. Tel: 01473 652552. Mob: 07425 389786 Email: ali@alisonk.co.uk