
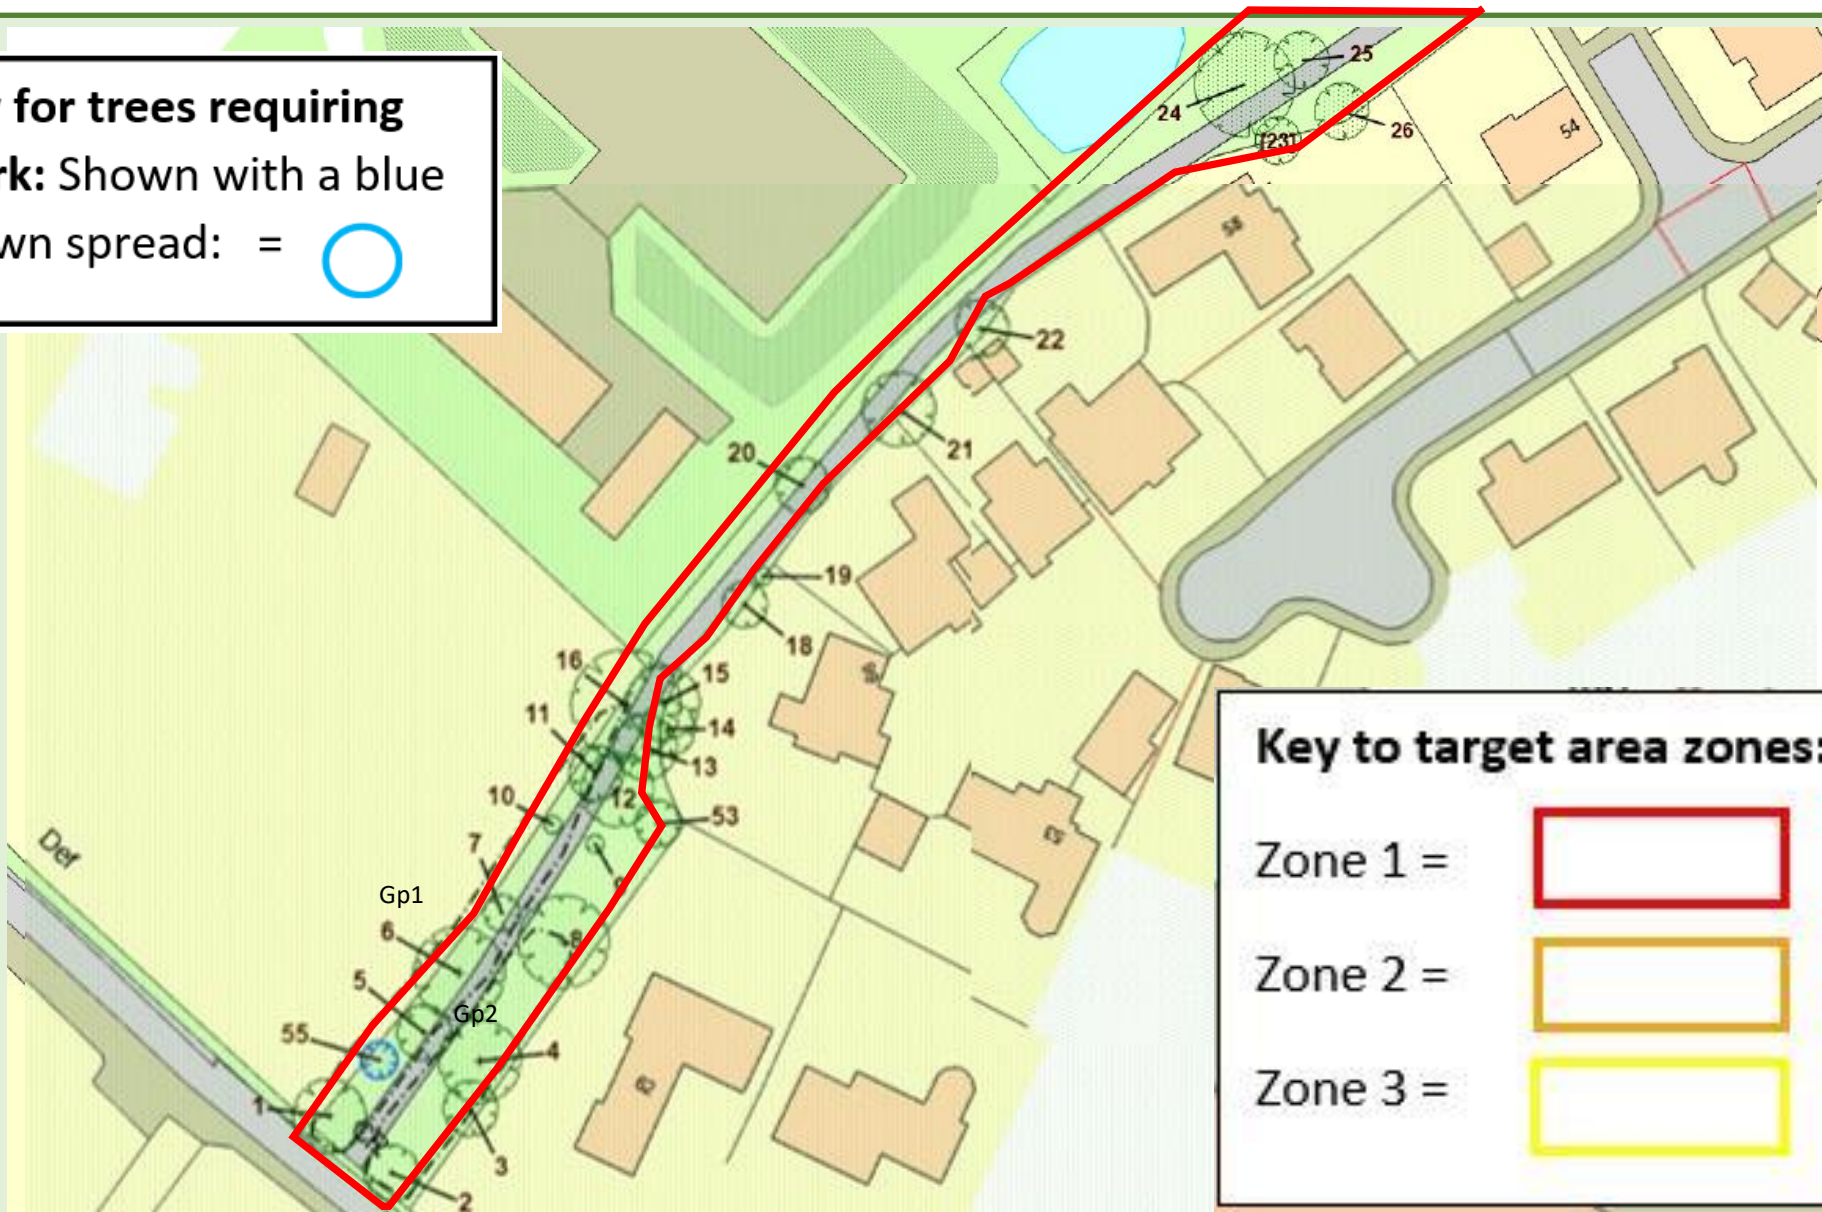





**Key for trees requiring work:** Shown with a blue crown spread: = 



**Key to target area zones:**

- Zone 1 = 
- Zone 2 = 
- Zone 3 = 



Project: **Tree safety assessment: Saxon Way footpath**


Title: **Appendix C7.1. REVIEW2: Saxon Way - Tree location plan.**

Client: **Melton Parish Council.**

Plan produced by: **Mrs A Martin-Butler**

Scale: Not to Scale

Date: Feb 2024

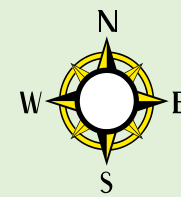

**AlisonK-Arboriculture.**

Tel: 01473652552. Mob: 07425389786. Email: ali@alisonk.co.uk