






Key to target area zones:

- Zone 1 = 
- Zone 2 = 
- Zone 3 = 

Key for trees requiring work: Shown with a blue crown spread: = 

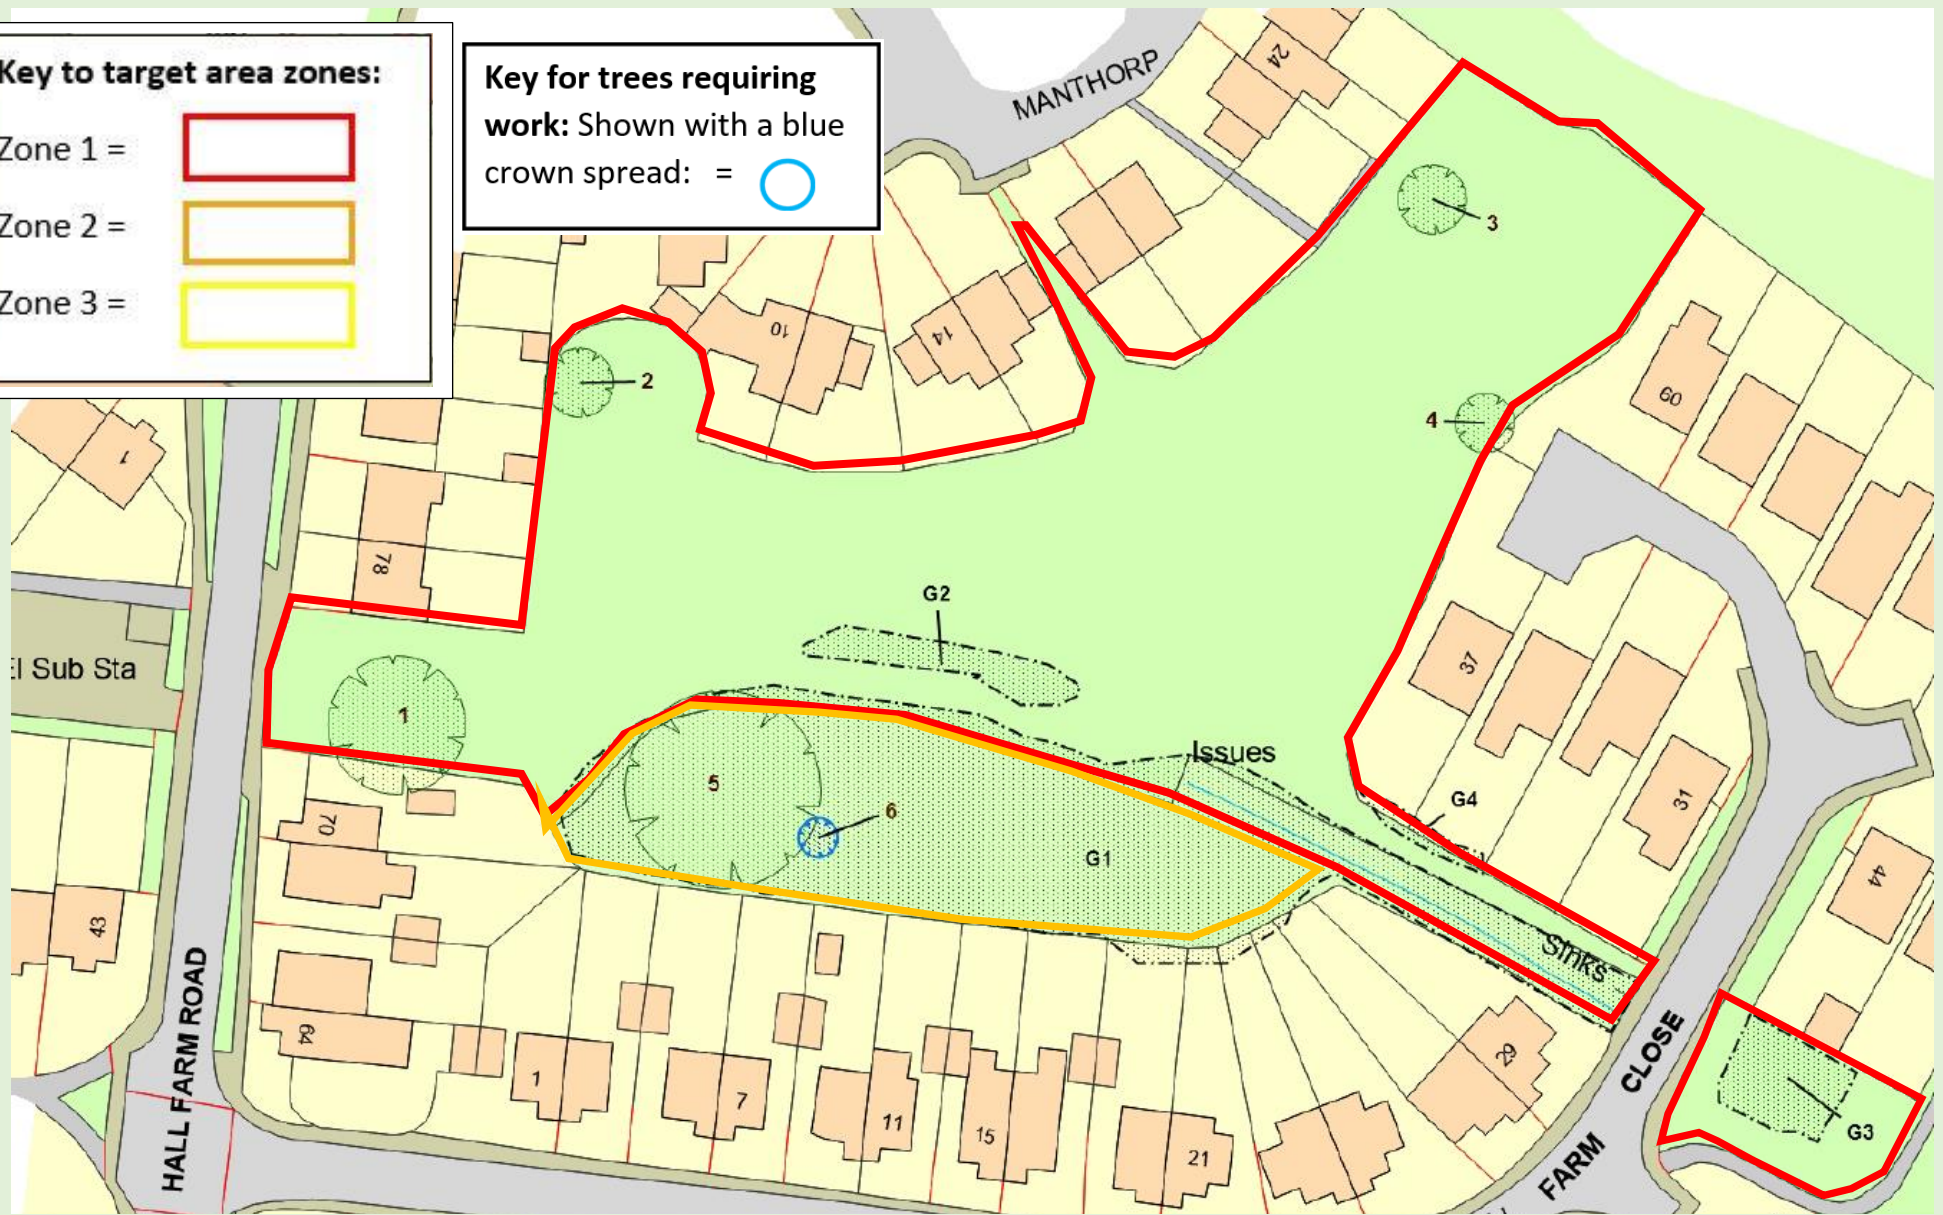

Project: Tree safety assessment: Hall Farm Road and Hall Farm Close.


Title: **Appendix C1. REVIEW 2: Hall Farm Road and Close - Tree location plan.**

Client: **Melton Parish Council.**

Plan produced by: **Mrs A K Martin-Butler**

Scale: Not to Scale

Date: Feb 2024

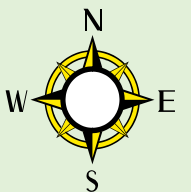

AlisonK-Arbiculture.

Tel: 01728 685898. Mob: 07425389786. Email: ali@alisonk.co.uk