


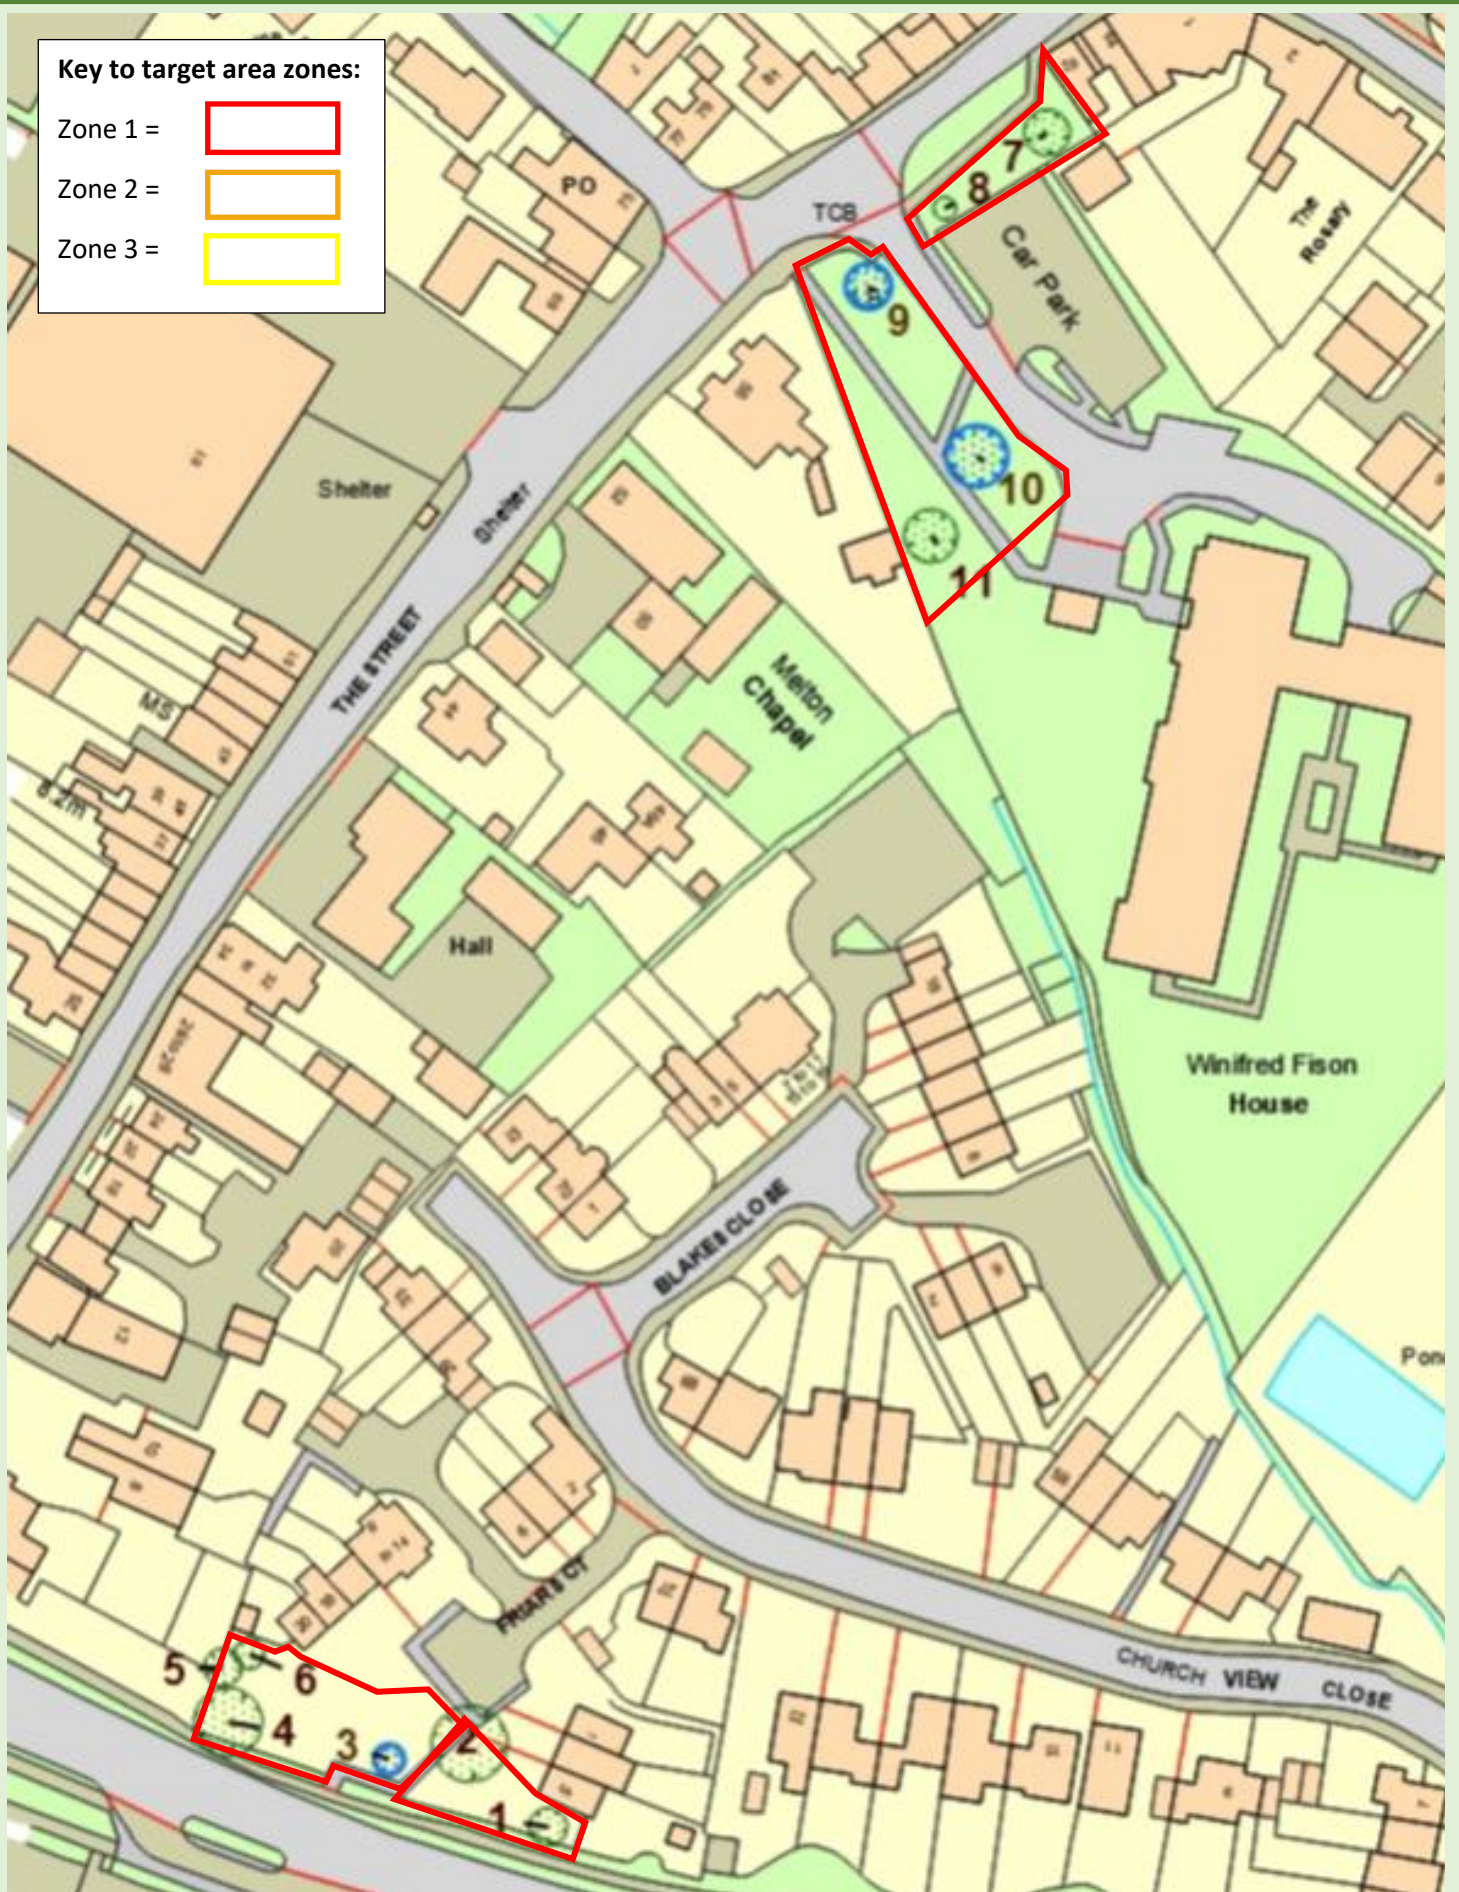


Key to target area zones:


- Zone 1 = 
- Zone 2 = 
- Zone 3 = 



Project: **Tree safety assessment:** Land adj. The Street & Friars Court.
 Title: **Appendix C2. REVIEW1:** The Street & Friars Court-Tree Location Plan.
 Client: **Melton Parish Council.**
 Plan produced by: **A K Martin-Butler.**

Scale: Not to Scale

Date: Sept 2022

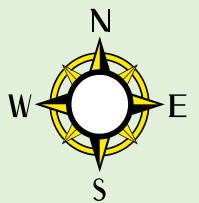

AlisonK-Arbiculture. Tel: 01473 652552. Mob: 07425 389786 Email: ali@alisonk.co.uk