


Key to target area zones:


Zone 1 = 

Zone 2 = 

Zone 3 = 

Key for trees requiring work: Shown with a blue crown spread: = 

Shown with a blue crown spread: = 

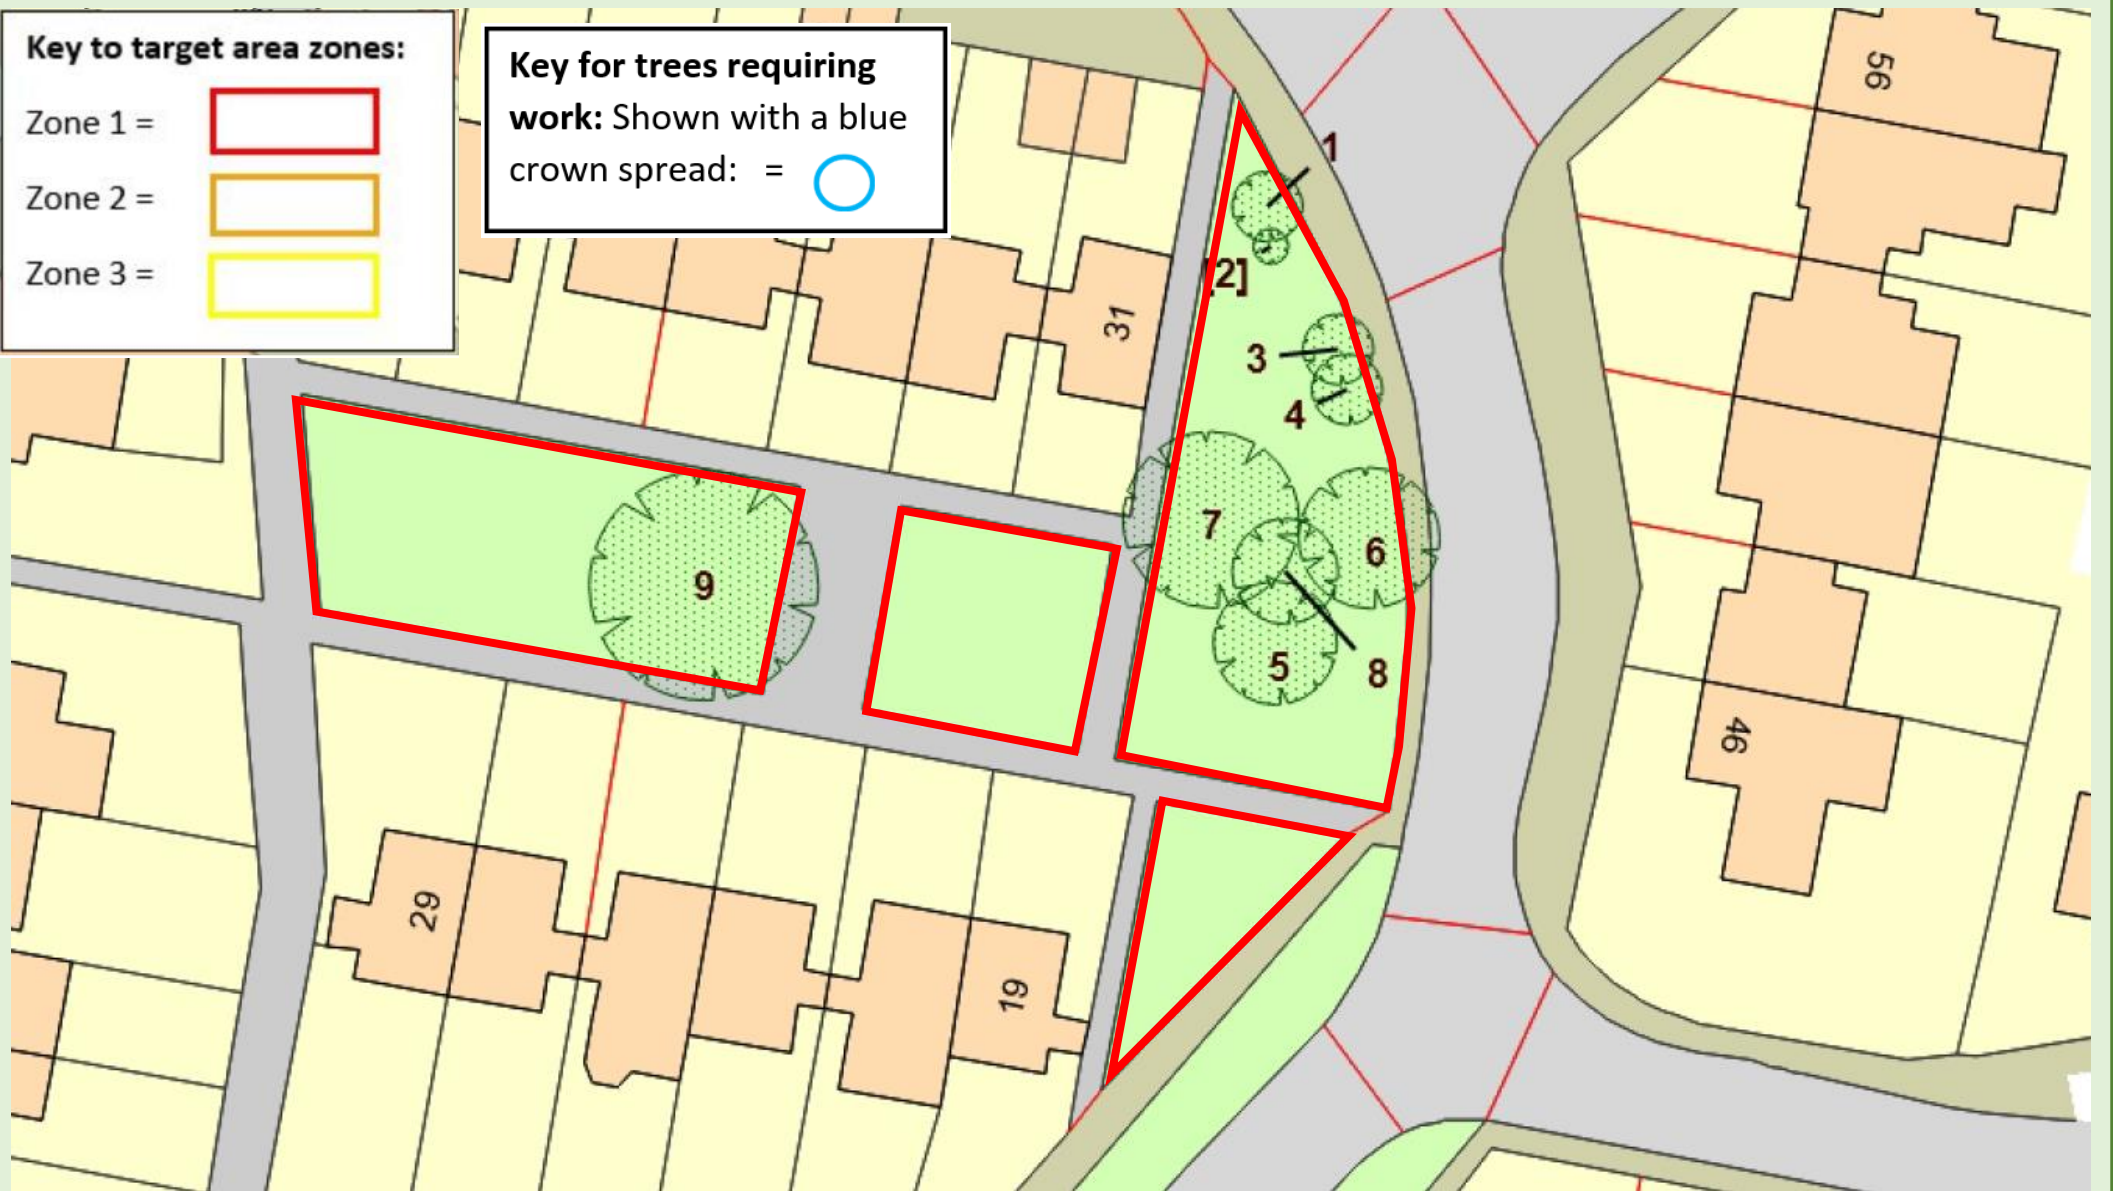


Project: **Tree safety assessment:** Bury Hill
Title: **Appendix C3. REVIEW2:** Bury Hill - Tree location plan.
Client: **Melton Parish Council.**

Plan produced by: **Mrs A K Martin-Butler.**

Scale: Not to Scale

Date: Feb 2024

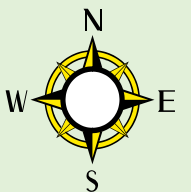

AlisonK-Arboriculture.

Tel: 01728 685898. Mob: 07425389786. Email: ali@alisonk.co.uk