


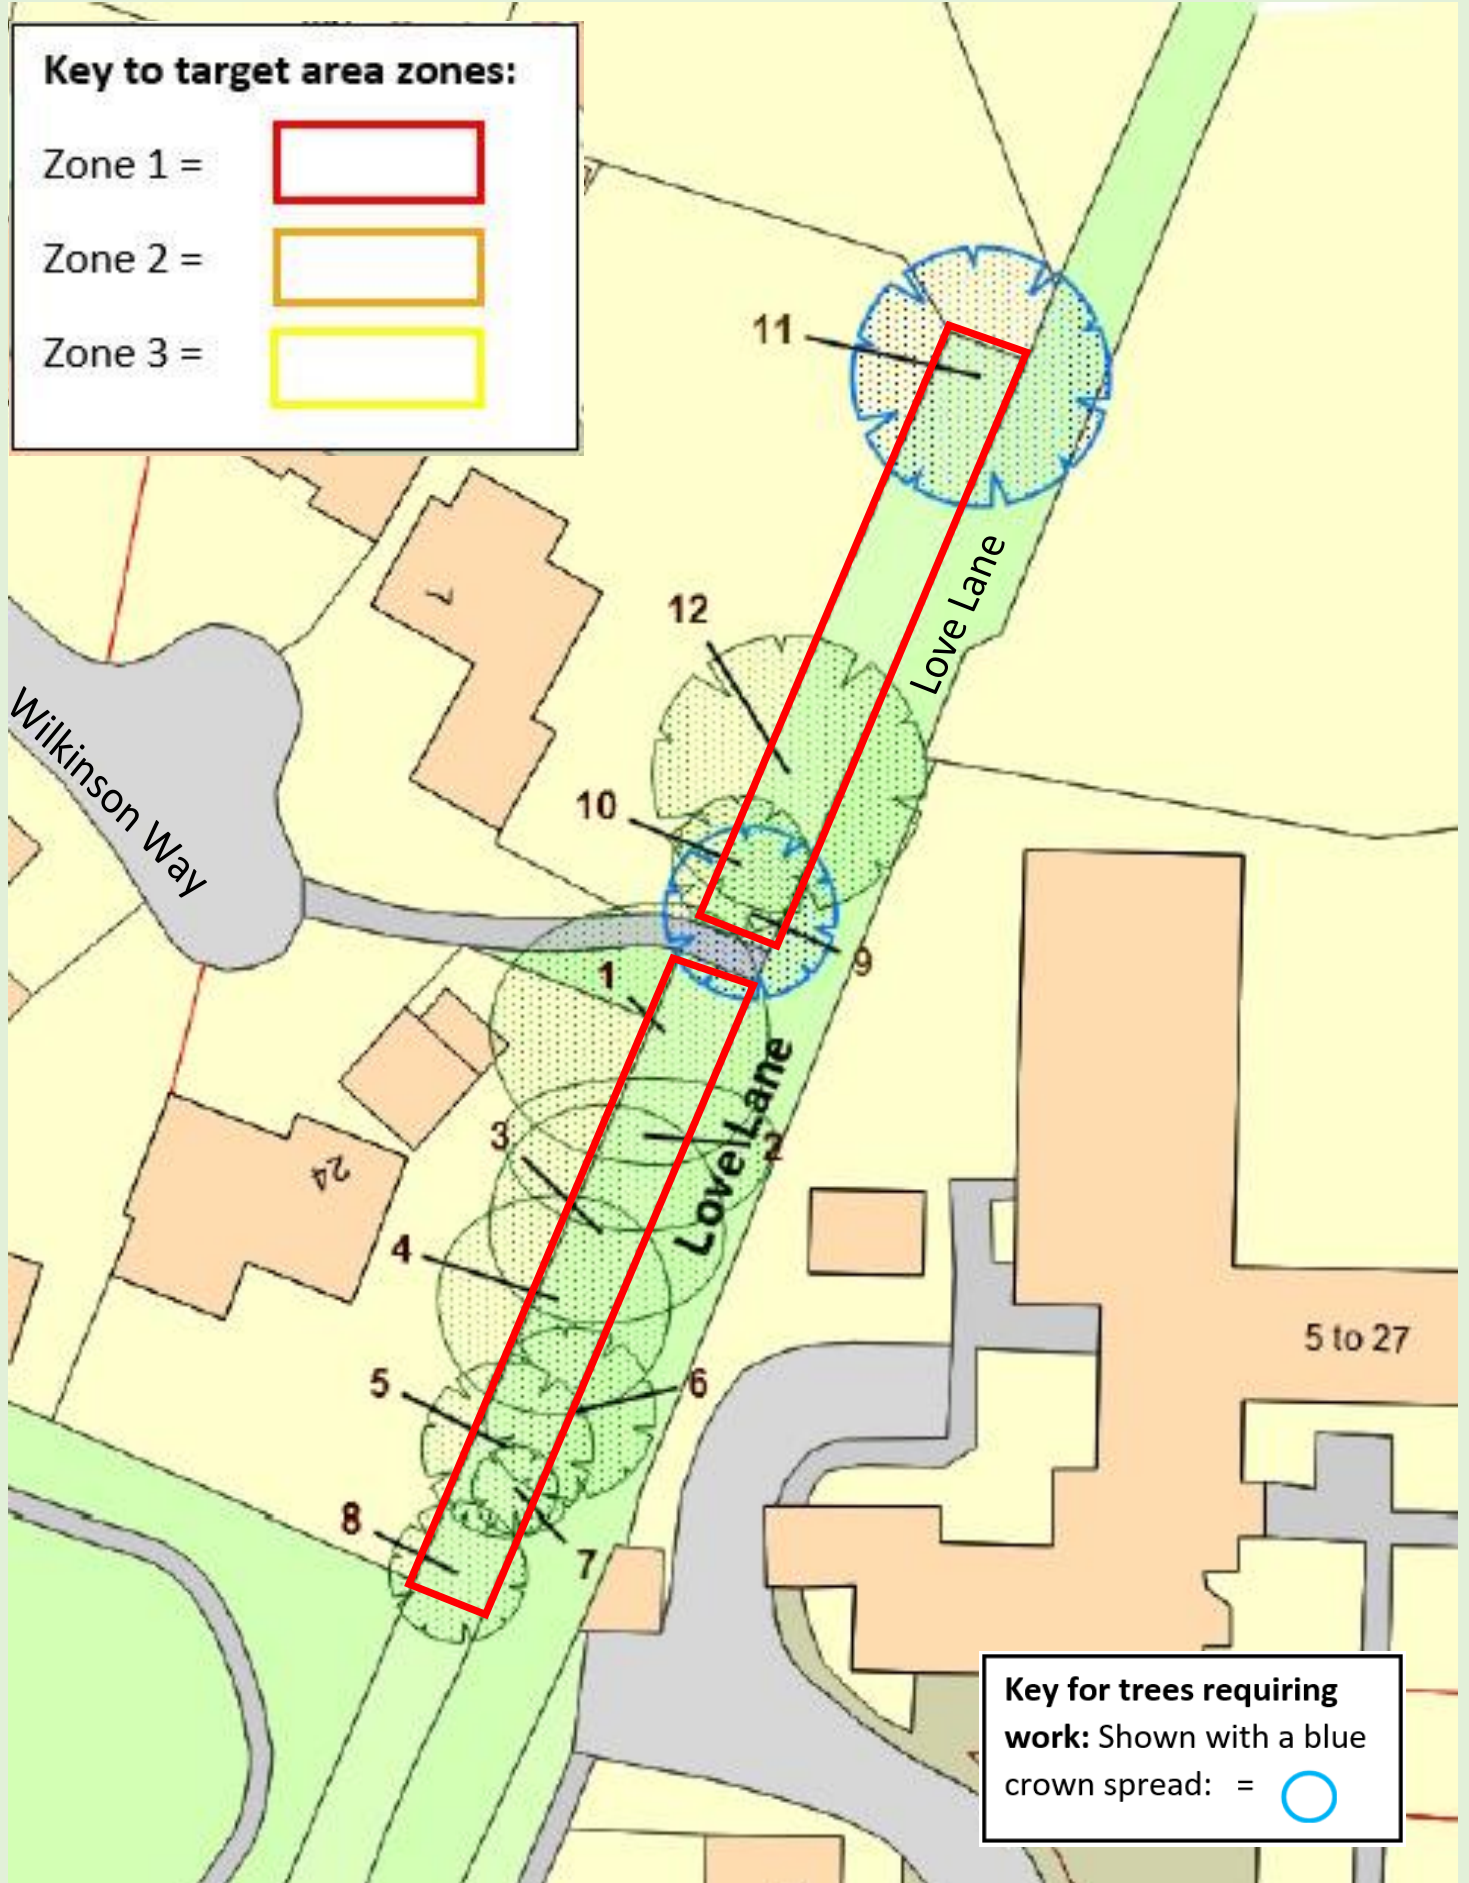



**Key to target area zones:**

- Zone 1 = 
- Zone 2 = 
- Zone 3 = 



**Key for trees requiring work:** Shown with a blue crown spread: = 

Project: Tree safety assessment: Love Lane

Title: **Appendix C4. REVIEW2: Love Lane -Tree Location Plan.**

Client: **Melton Parish Council.**

Plan produced by: **A K Martin-Butler.**

Scale: Not to Scale.

Date: Feb 2024

